

Planning, Environment & Economy,  
 Flintshire County Council, County Hall,  
 Mold, Flintshire, CH7 6NF.  
 Chief Officer: Mr Andrew Farrow

**Legend**



Planning Application Site



Adopted Flintshire Unitary  
 Development Plan  
 Settlement Boundary

This plan is based on Ordnance Survey Material with the permission of the Controller of Her Majesty's Stationery Office. © Crown Copyright. Unauthorised reproduction infringes Crown Copyright and may lead to prosecution or civil proceedings. Licence number: 100023386. Flintshire County Council, 2021.



Map Scale 1:1250

OS Map ref SJ 2257

Planning Application **63337**

LOCATION OF PROPOSED BUILDING SHOWN RED

ELEMENTS TO BE REMOVED SHOWN YELLOW

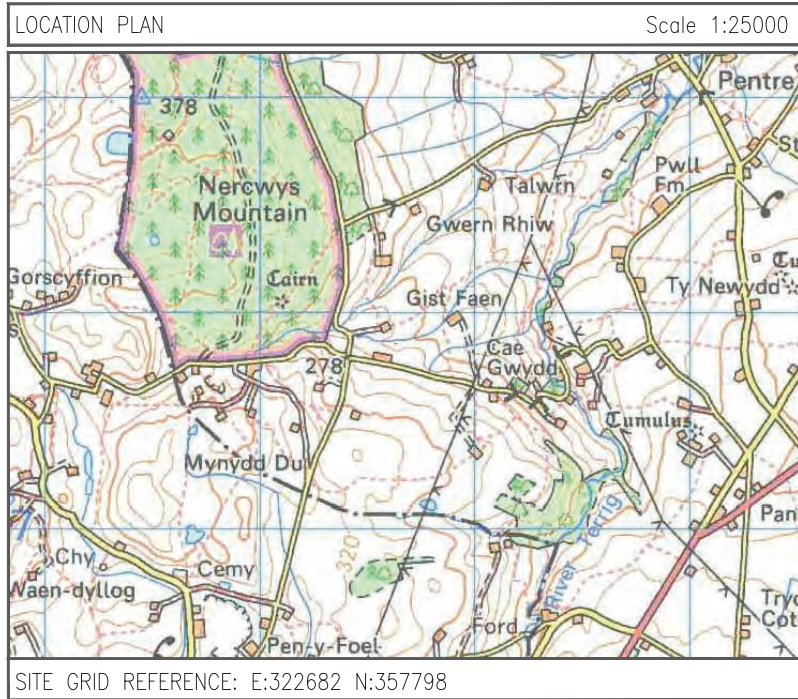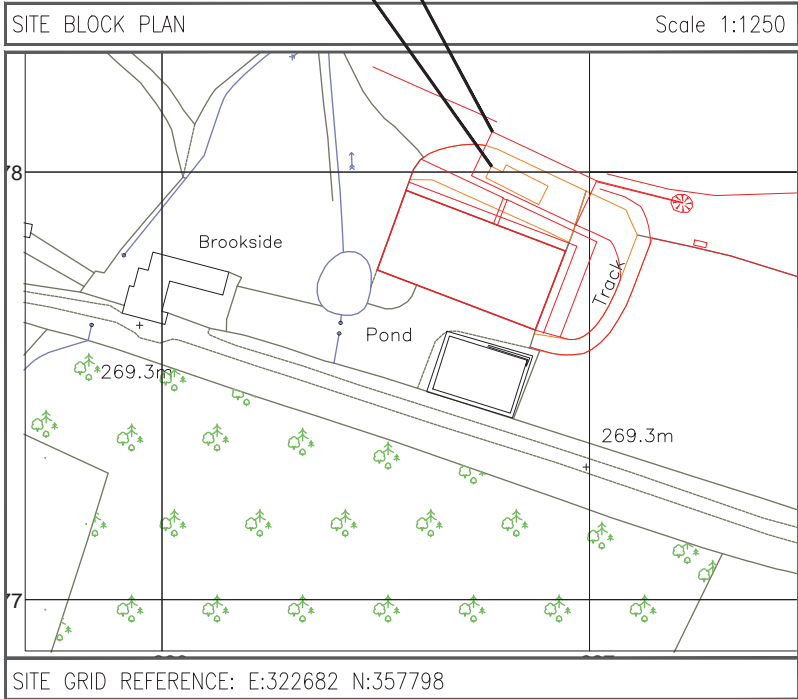

OS Promap 1:1250 scale  
 OCT. 2020, Lic No. 100023432  
[www.landmark.co.uk/promap](http://www.landmark.co.uk/promap)  
 Dotted Eyes 1:25000 scale  
 OCT. 2020, Lic No. 100019918

BLOCK / LOCATION PLAN			
E	CLADDING ADDED & COLOURS AMENDED	IMC	01.12.21
D	PARKING SPACES AMENDED	IMC	03.08.21
C	PARKING SPACES ADDED	IMC	30.07.21
B	WELDED MESH FENCE REMOVED	IMC	25.07.21
A	FIRST ISSUE	IMC	01.11.20
REV	DESCRIPTION OF REVISION	BY	DATE

MR & MISS HOLLAND  
 BROOKSIDE, BLACK  
 MOUNTAIN, NERCWYS, MOLD  
 CH7 4BW




SCALE AS SHOWN WHEN PRINTED AT A3

ALL DIMENSIONS IN mm UNLESS OTHERWISE STATED. THIS DRAWING TO BE READ IN CONJUNCTION WITH OTHER RELEVANT DRAWINGS.

DRAWN BY / DATE	CHECKED BY / DATE	APPROVED BY / DATE
AJS 01.11.20	IMC 01.11.20	RS 01.11.20

CROWN COPYRIGHT RESERVED. MAPS REPRODUCED WITH THE PERMISSION OF THE CONTROLLER OF HM'S STATIONERY OFFICE.

PROPOSAL	SITE REF.	DRG TYPE	DRG No	REV
NEW KENNEL BLOCKS	IMC/RS 1001	PL	101	E

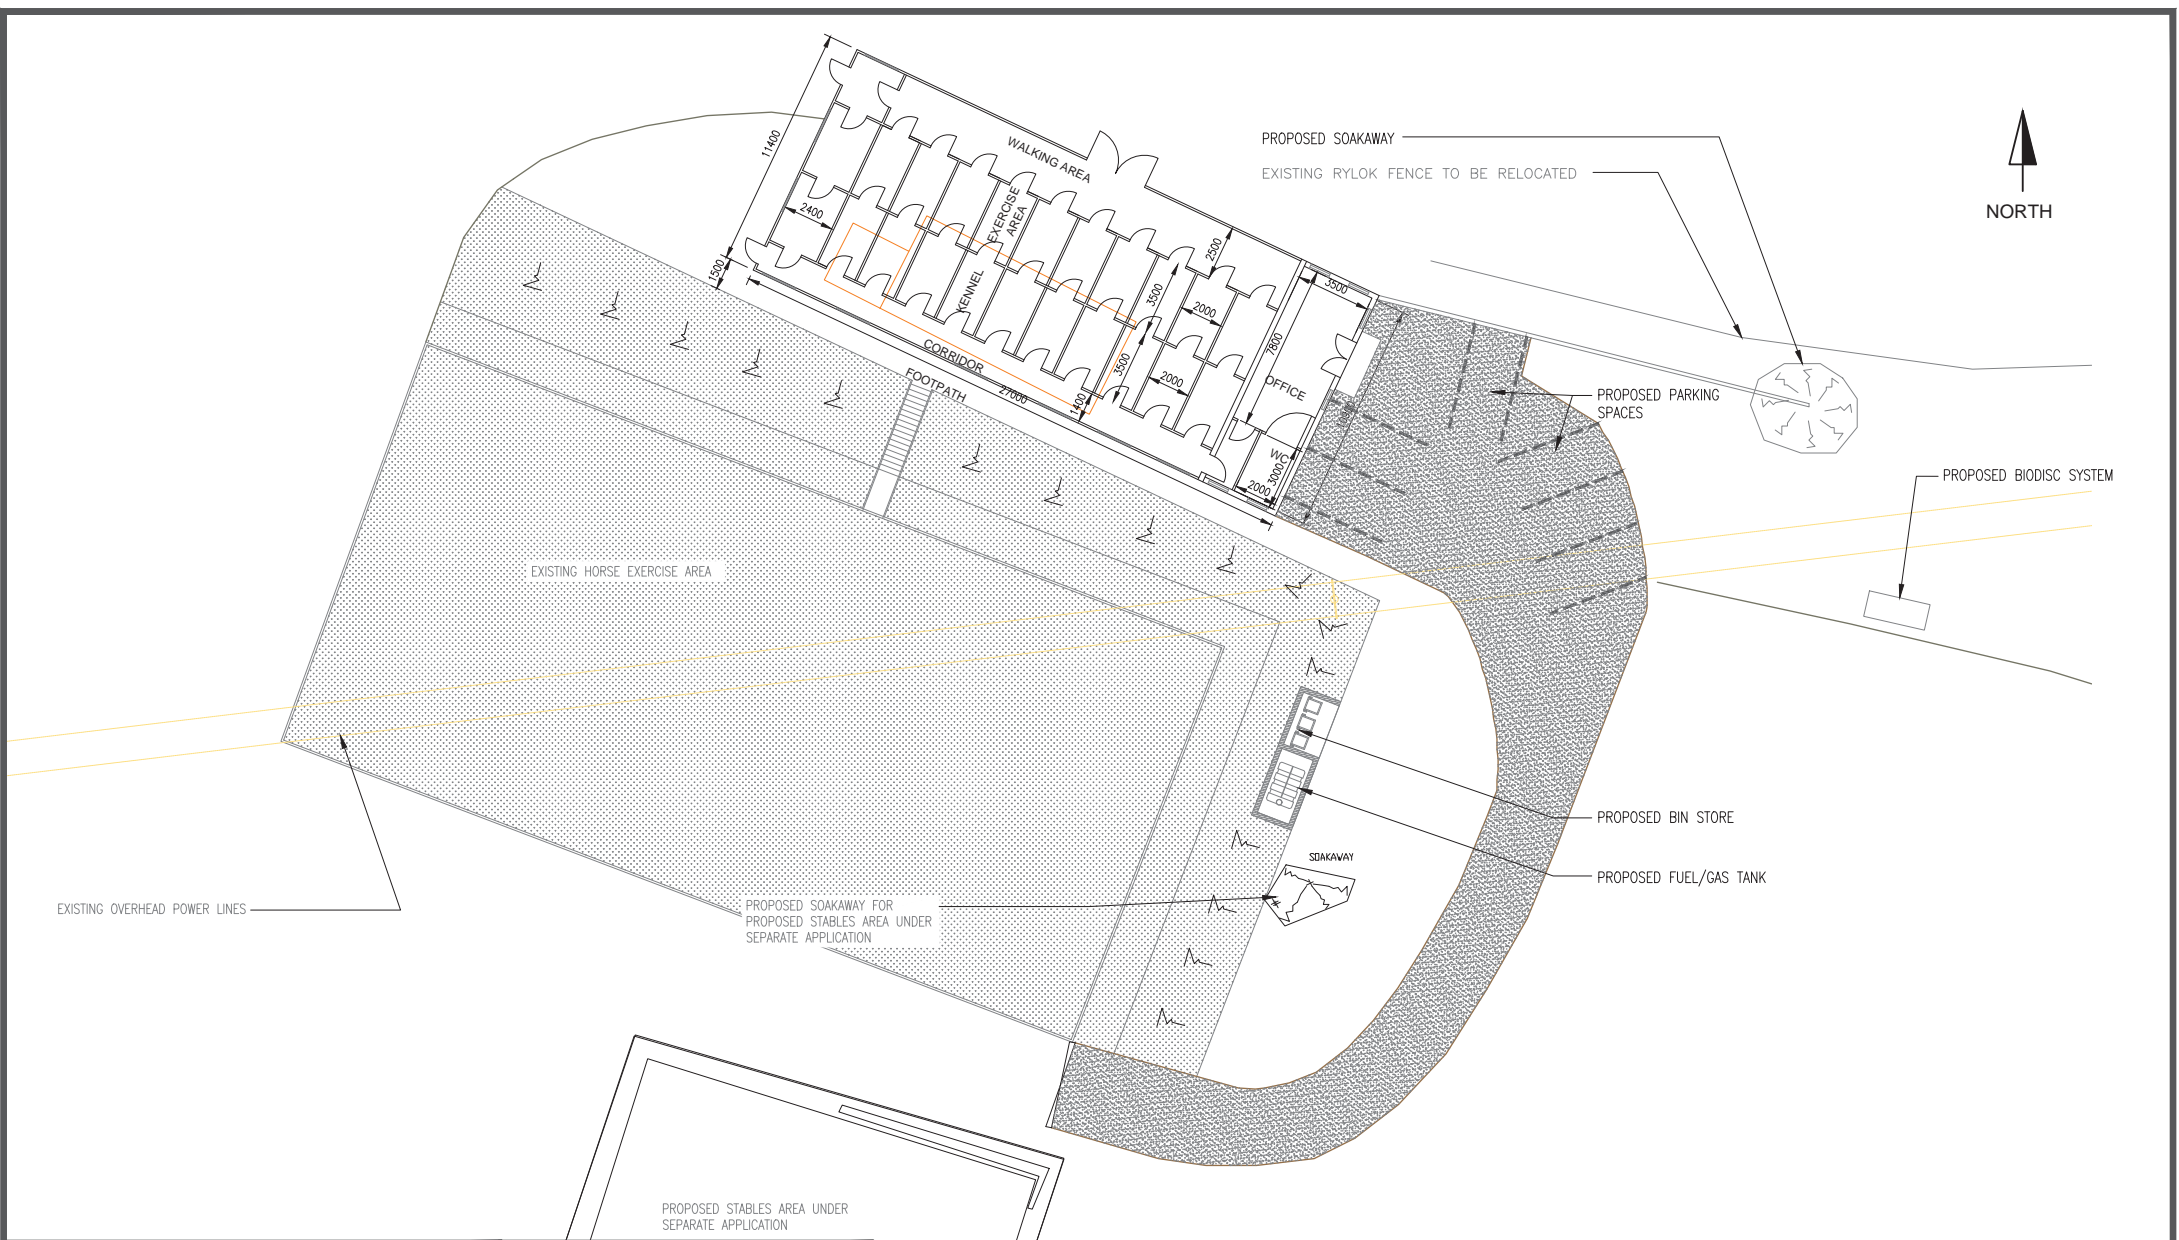

REV	DESCRIPTION OF REVISION	BY	DATE
E	CLADDING ADDED & COLOURS AMENDED	IMC	01.12.21
D	PARKING SPACES AMENDED	IMC	03.08.21
C	PARKING SPACES ADDED	IMC	30.07.21
B	WELDED MESH FENCE REMOVED	IMC	25.07.21
A	FIRST ISSUE	IMC	01.11.20

**PROPOSED SITE PLAN**  
 MR & MISS HOLLAND  
 BROOKSIDE, BLACK  
 MOUNTAIN, NERCWYS, MOLD  
 CH7 4BW



SCALE AS SHOWN WHEN PRINTED AT A3

ALL DIMENSIONS IN mm UNLESS OTHERWISE STATED. THIS DRAWING TO BE READ IN CONJUNCTION WITH OTHER RELEVANT DRAWINGS.

DRAWN BY / DATE	CHECKED BY / DATE	APPROVED BY / DATE
AJS / 01.11.20	IMC / 01.11.20	RS / 01.11.20

CROWN COPYRIGHT RESERVED. MAPS REPRODUCED WITH THE PERMISSION OF THE CONTROLLER OF HM'S STATIONERY OFFICE.

PROPOSAL <b>NEW KENNEL BLOCKS</b>	SITE REF. <b>IMC/RS 1001</b>	DRG TYPE <b>PL</b>	DRG No <b>102</b>	REV <b>E</b>
--------------------------------------	---------------------------------	-----------------------	----------------------	-----------------



REV	DESCRIPTION OF REVISION	BY	DATE
E	CLADDING ADDED & COLOURS AMENDED	IMC	01.12.21
D	PARKING SPACES AMENDED	IMC	03.08.21
C	PARKING SPACES ADDED	IMC	30.07.21
B	WELDED MESH FENCE REMOVED	IMC	25.07.21
A	FIRST ISSUE	IMC	01.11.20

**PROPOSED SITE PLAN**  
 MR & MISS HOLLAND  
 BROOKSIDE, BLACK  
 MOUNTAIN, NERCWYS, MOLD  
 CH7 4BW




SCALE AS SHOWN WHEN PRINTED AT A3

ALL DIMENSIONS IN mm UNLESS OTHERWISE STATED. THIS DRAWING TO BE READ IN CONJUNCTION WITH OTHER RELEVANT DRAWINGS.

DRAWN BY / DATE	CHECKED BY / DATE	APPROVED BY / DATE
AJS 01.11.20	IMC 01.11.20	RS 01.11.20

CROWN COPYRIGHT RESERVED. MAPS REPRODUCED WITH THE PERMISSION OF THE CONTROLLER OF HM'S STATIONERY OFFICE.

PROPOSAL <b>NEW KENNEL BLOCKS</b>	SITE REF. <b>IMC/RS 1001</b>	DRG TYPE <b>PL</b>	DRG No <b>103</b>	REV <b>E</b>
--------------------------------------	---------------------------------	-----------------------	----------------------	-----------------

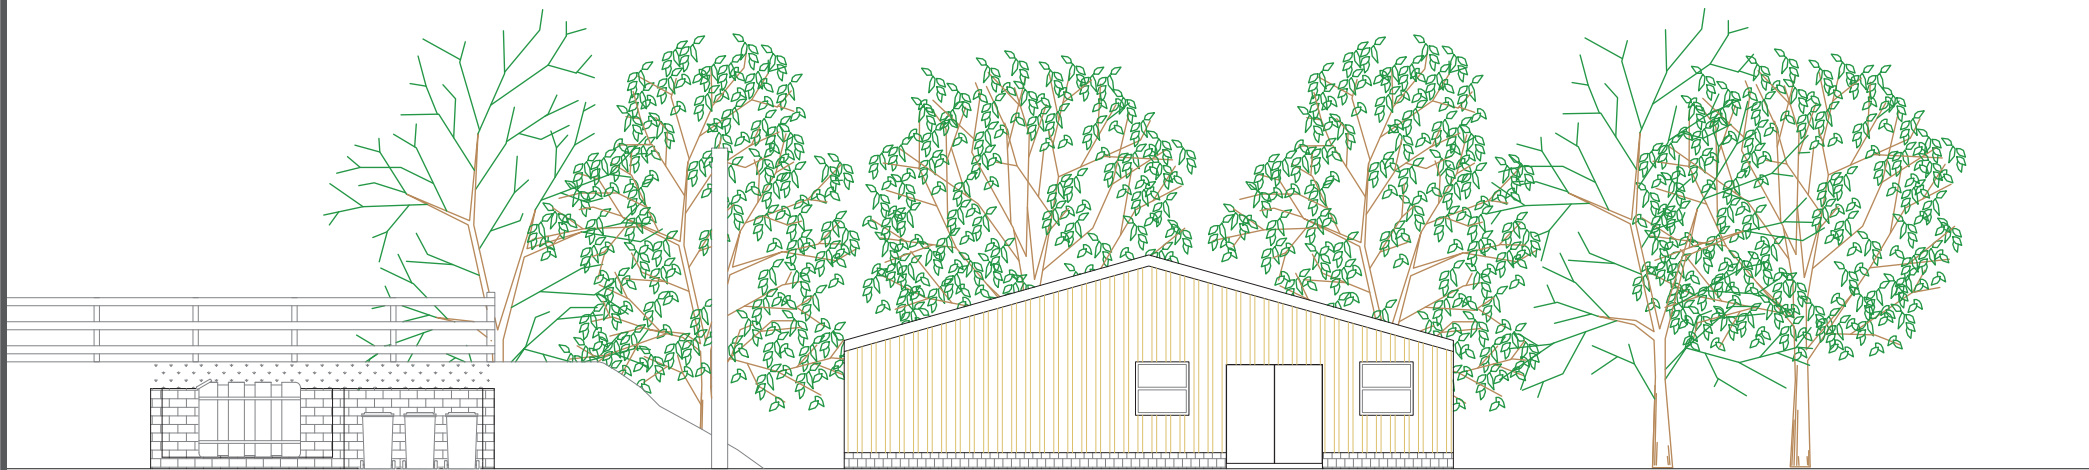

REV	DESCRIPTION OF REVISION	BY	DATE
E	CLADDING ADDED & COLOURS AMENDED	IMC	01.12.21
D	PARKING SPACES AMENDED	IMC	03.08.21
C	PARKING SPACES ADDED	IMC	30.07.21
B	WELDED MESH FENCE REMOVED	IMC	25.07.21
A	FIRST ISSUE	IMC	01.11.20

**PROPOSED SOUTH EAST ELEV.**  
 MR & MISS HOLLAND  
 BROOKSIDE, BLACK  
 MOUNTAIN, NERCWYS, MOLD  
 CH7 4BW




SCALE AS SHOWN WHEN PRINTED AT A3

ALL DIMENSIONS IN mm UNLESS OTHERWISE STATED. THIS DRAWING TO BE READ IN CONJUNCTION WITH OTHER RELEVANT DRAWINGS.

DRAWN BY / DATE	CHECKED BY / DATE	APPROVED BY / DATE
AJS 01.11.20	IMC 01.11.20	RS 01.11.20

CROWN COPYRIGHT RESERVED. MAPS REPRODUCED WITH THE PERMISSION OF THE CONTROLLER OF HM'S STATIONERY OFFICE.


PROPOSAL	SITE REF.	DRG TYPE	DRG No	REV
NEW KENNEL BLOCKS	IMC/RS 1001	PL	104	E

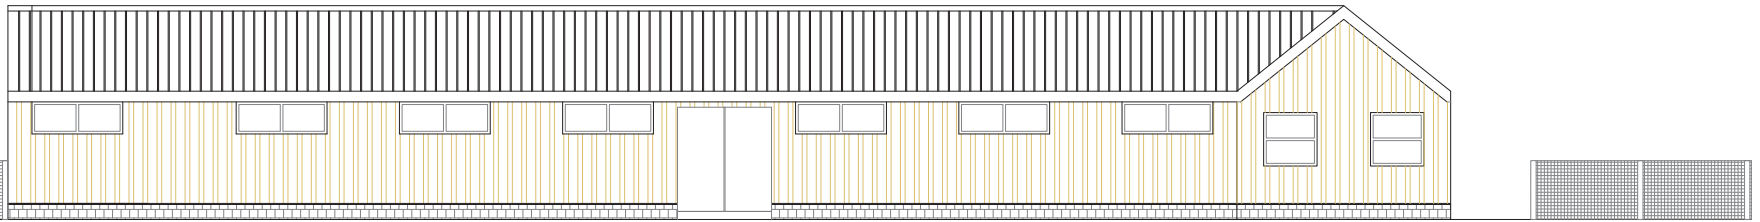

**PROPOSED SOUTH WEST ELEV.**

MR & MISS HOLLAND  
 BROOKSIDE, BLACK  
 MOUNTAIN, NERCWYS, MOLD  
 CH7 4BW

**PROPOSED SOUTH WEST ELEVATION**

 

REV	DESCRIPTION OF REVISION	BY	DATE
E	CLADDING ADDED & COLOURS AMENDED	IMC	01.12.21
D	PARKING SPACES AMENDED	IMC	03.08.21
C	PARKING SPACES ADDED	IMC	30.07.21
B	WELDED MESH FENCE REMOVED	IMC	25.07.21
A	FIRST ISSUE	IMC	01.11.20

**RSCC**  
 RS CONSULTING & CONSTRUCTION LTD  
 MOBILE TELECOMS MANAGEMENT & BUILD

*IMC Design Ltd*


SCALE AS SHOWN WHEN PRINTED AT A3

ALL DIMENSIONS IN mm UNLESS OTHERWISE STATED. THIS DRAWING TO BE READ IN CONJUNCTION WITH OTHER RELEVANT DRAWINGS.

DRAWN BY / DATE	CHECKED BY / DATE	APPROVED BY / DATE
AJS 01.11.20	IMC 01.11.20	RS 01.11.20

CROWN COPYRIGHT RESERVED. MAPS REPRODUCED WITH THE PERMISSION OF THE CONTROLLER OF HM'S STATIONERY OFFICE.


PROPOSAL	SITE REF.	DRG TYPE	DRG No	REV
NEW KENNEL BLOCKS	IMC/RS 1001	PL	105	E

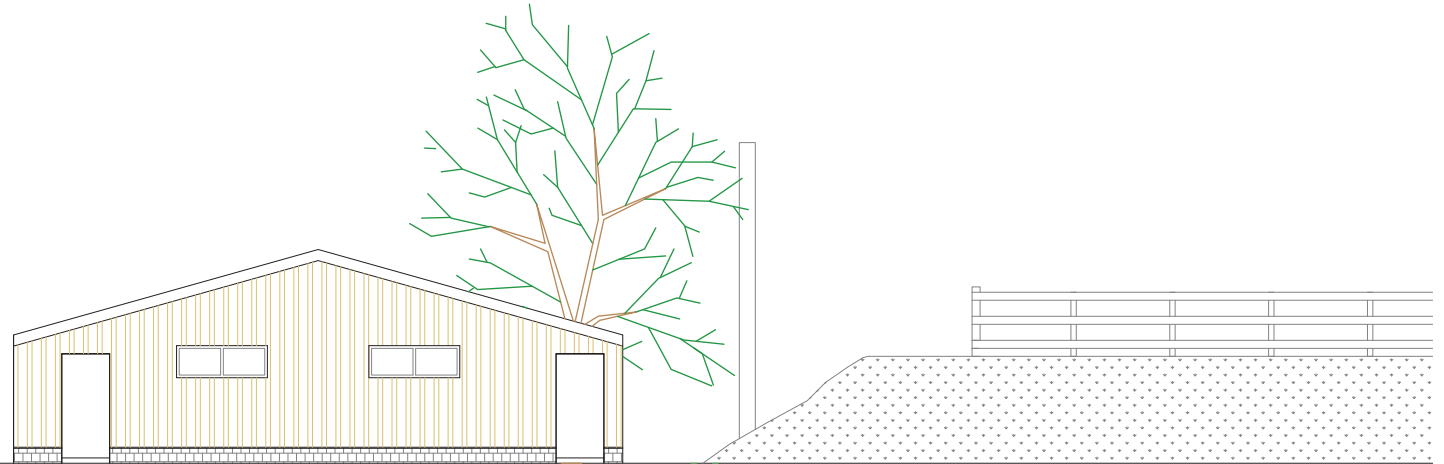

**PROPOSED NORTH WEST ELEV.**

MR & MISS HOLLAND  
 BROOKSIDE, BLACK  
 MOUNTAIN, NERCWYS, MOLD  
 CH7 4BW

**PROPOSED NORTH WEST ELEVATION**

 

REV	DESCRIPTION OF REVISION	BY	DATE
E	CLADDING ADDED & COLOURS AMENDED	IMC	01.12.21
D	PARKING SPACES AMENDED	IMC	03.08.21
C	PARKING SPACES ADDED	IMC	30.07.21
B	WELDED MESH FENCE REMOVED	IMC	25.07.21
A	FIRST ISSUE	IMC	01.11.20




SCALE AS SHOWN WHEN PRINTED AT A3

ALL DIMENSIONS IN mm UNLESS OTHERWISE STATED. THIS DRAWING TO BE READ IN CONJUNCTION WITH OTHER RELEVANT DRAWINGS.

DRAWN BY / DATE	CHECKED BY / DATE	APPROVED BY / DATE
AJS / 01.11.20	IMC / 01.11.20	RS / 01.11.20

CROWN COPYRIGHT RESERVED. MAPS REPRODUCED WITH THE PERMISSION OF THE CONTROLLER OF HM'S STATIONERY OFFICE.

PROPOSAL	SITE REF.	DRG TYPE	DRG No	REV
NEW KENNEL BLOCKS	IMC/RS 1001	PL	106	E

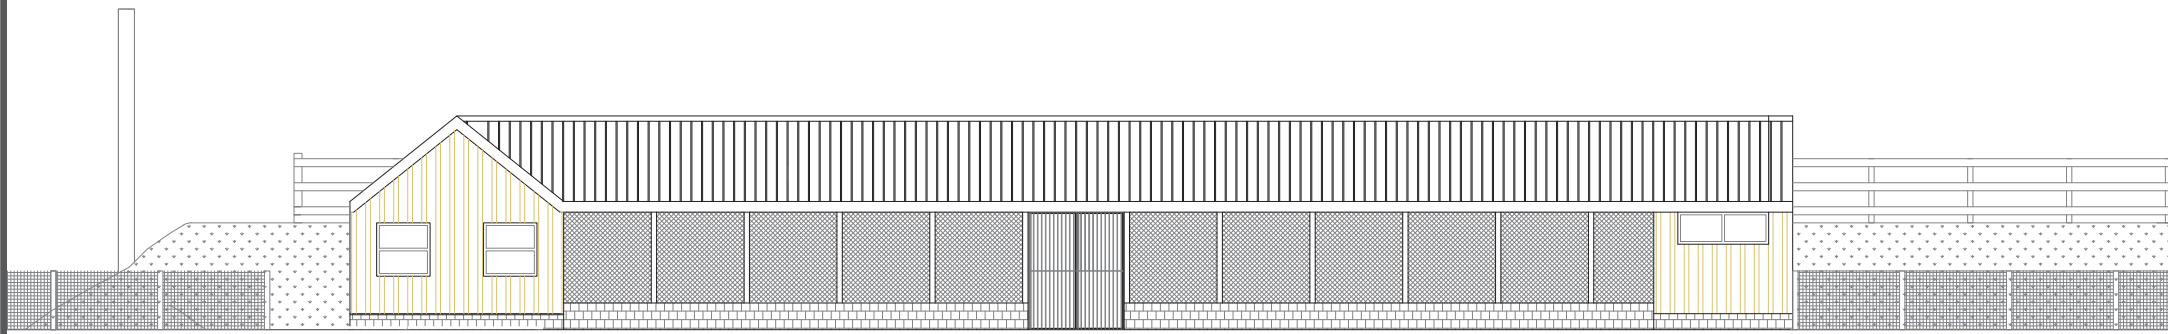

REV	DESCRIPTION OF REVISION	BY	DATE
E	CLADDING ADDED & COLOURS AMENDED	IMC	01.12.21
D	PARKING SPACES AMENDED	IMC	03.08.21
C	PARKING SPACES ADDED	IMC	30.07.21
B	WELDED MESH FENCE REMOVED	IMC	25.07.21
A	FIRST ISSUE	IMC	01.11.20

**PROPOSED NORTH EAST ELEV.**  
 MR & MISS HOLLAND  
 BROOKSIDE, BLACK  
 MOUNTAIN, NERCWYS, MOLD  
 CH7 4BW



SCALE AS SHOWN WHEN PRINTED AT A3

ALL DIMENSIONS IN mm UNLESS OTHERWISE STATED. THIS DRAWING TO BE READ IN CONJUNCTION WITH OTHER RELEVANT DRAWINGS.

DRAWN BY / DATE	CHECKED BY / DATE	APPROVED BY / DATE
AJS / 01.11.20	IMC / 01.11.20	RS / 01.11.20

CROWN COPYRIGHT RESERVED. MAPS REPRODUCED WITH THE PERMISSION OF THE CONTROLLER OF HM'S STATIONERY OFFICE.

PROPOSAL  
**NEW KENNEL BLOCKS**

SITE REF.	DRG TYPE	DRG No	REV
IMC/RS 1001	PL	107	E




HM Land Registry  
Official copy of  
title plan

Title number **CYM171769**  
Ordnance Survey map reference **SJ2257NE**  
Scale **1:1250 enlarged from 1:2500**  
Administrative area **Flintshire / Sir Y Fflint**



© Crown Copyright. Produced by HM Land Registry. Reproduction in whole or in part is prohibited without the prior written permission of Ordnance Survey. Licence Number 1000263

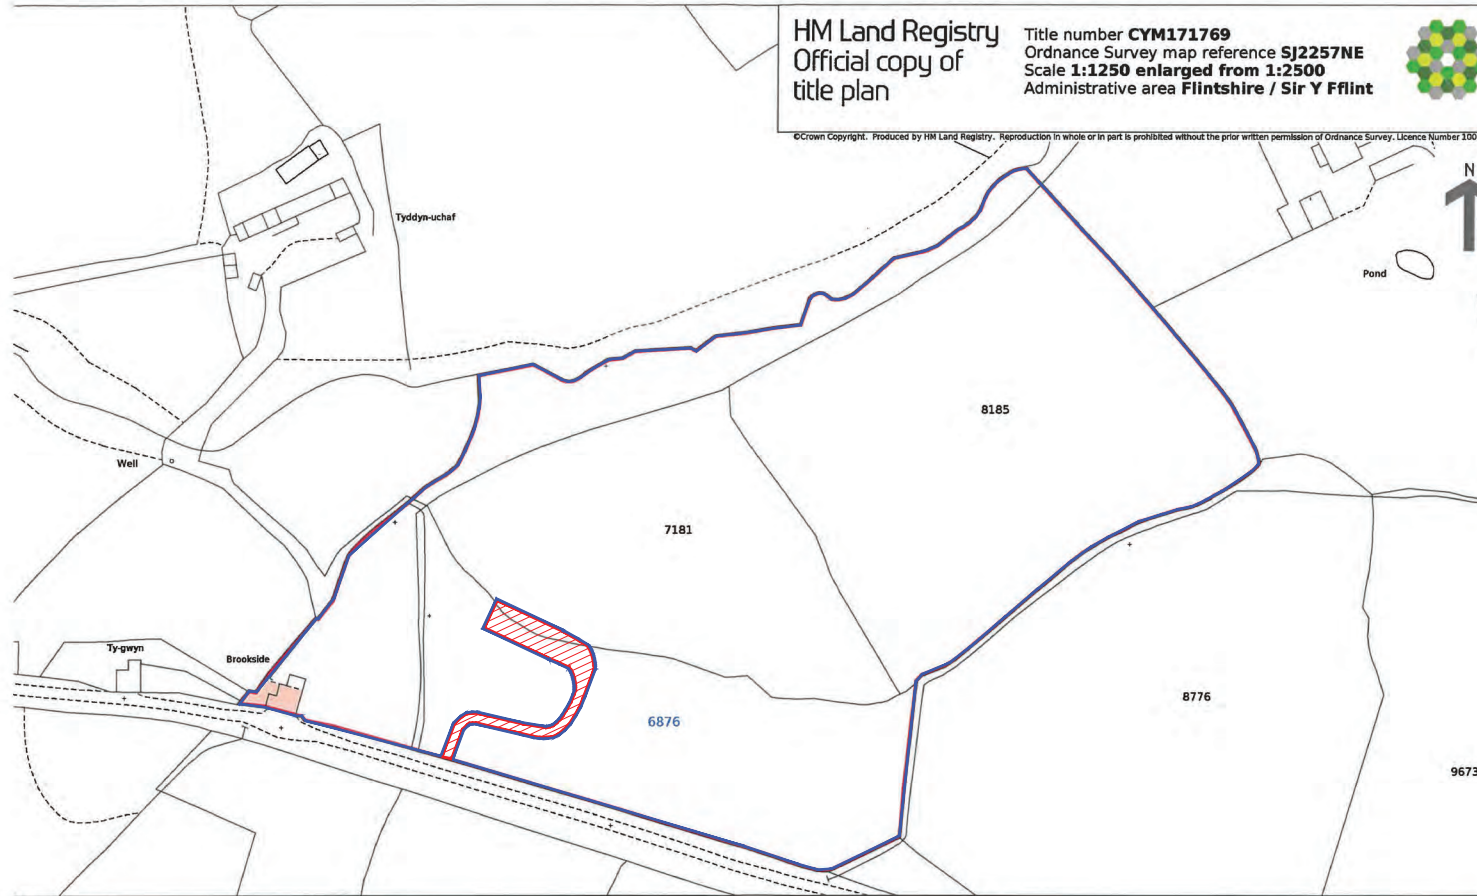

This official copy is incomplete without the preceding notes page.  
Fae'r copi swyddogol hwn yn anghyflawn heb y dudalen nodiadau flaenorol.

LAND OWNERSHIP			
REV	DESCRIPTION OF REVISION	BY	DATE
E	CLADDING ADDED & COLOURS AMENDED	IMC	01.12.21
D	PARKING SPACES AMENDED	IMC	03.08.21
C	PARKING SPACES ADDED	IMC	30.07.21
B	WELDED MESH FENCE REMOVED	IMC	25.07.21
A	FIRST ISSUE	IMC	01.11.20

MR & MISS HOLLAND  
BROOKSIDE, BLACK  
MOUNTAIN, NERCWYS, MOLD  
CH7 4BW



SCALE AS SHOWN WHEN PRINTED AT A3

DRAWN BY / DATE	CHECKED BY / DATE	APPROVED BY / DATE
AJS / 01.11.20	IMC / 01.11.20	RS / 01.11.20

ALL DIMENSIONS IN mm UNLESS OTHERWISE STATED. THIS DRAWING TO BE READ IN CONJUNCTION WITH OTHER RELEVANT DRAWINGS.

CROWN COPYRIGHT RESERVED. MAPS REPRODUCED WITH THE PERMISSION OF THE CONTROLLER OF HM'S STATIONERY OFFICE.

PROPOSAL  
**NEW KENNEL BLOCKS**

SITE REF.  
**IMC/RS 1001**

DRG TYPE	DRG No	REV
<b>PL</b>	<b>108</b>	<b>E</b>