

	Planning, Environment & Economy, Flintshire County Council, County Hall, Mold, Flintshire, CH7 6NF. Chief Officer: Mr Andrew Farrow	
	<p>Legend</p> <p> Planning Application Site</p> <p> Adopted Flintshire Unitary Development Plan Settlement Boundary</p>	
<p><small>This plan is based on Ordnance Survey Material with the permission of the Controller of Her Majesty's Stationery Office. © Crown Copyright. Unauthorised reproduction infringes Crown Copyright and may lead to prosecution or civil proceedings. Licence number: 100023386. Flintshire County Council, 2021.</small></p>		
Map Scale		1:2500
OS Map ref		SJ 3171
Planning Application		06310





- SITE NOTES:**
- Tarmacadam Roads
 - Concrete/ Vehicle Hardstanding Areas
 - Hardcore/ Gravel Areas
 - Pedestrian Paved Areas
 - Soft Landscaping/ Maintained Areas
 - Attenuation Basins
 - Existing Grassland to be retained
 - Existing Woodland Plantation retained
 - New Wildflower Grassland Area
 - Grassland/ Scrub Edge - Boundary Corridor
 - Grassland Edge - Boundary Corridor
 - Grassland Receptor Area
 - Area Covered Under An Existing Consent
 - New Trees
 - Existing Trees Retained
 - Development Boundary
 - Fencing Line
- Refer also to Civil & Structural Engineer's drawings & specifications for further details.

General Notes
 Do not scale from this drawing. Only work to written dimensions.
 All site dimensions shall be verified by the Contractor on site prior to commencing any work.

Planning

This drawing is the property of Fletcher-Rae (UK) Limited (UK Fletcher-Rae) and copyright is reserved by them. The drawing is not to be copied or disclosed by or to any unauthorised persons without the prior written consent of Fletcher-Rae (UK) Limited.


Site Plan
 1:500

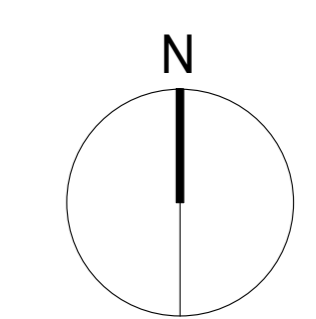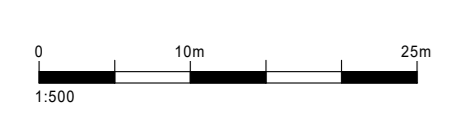


Rev.	Description	Date	By	App.
P02	Issued for Planning	06.05.21	CH	JC
P01	Preliminary Issue for Planning	30.04.21	CH	JC

Scale: As indicated
 Status: @ AD Initial Issue
 Drawn By: CH
 Checked By: ME
 Date: April 2021
 Client: LOGIK WTE


Project: Gasification Unit, Weighbridge Road Deeside Industrial Park
 Sheet Name: Site Plan
 Gasification Unit

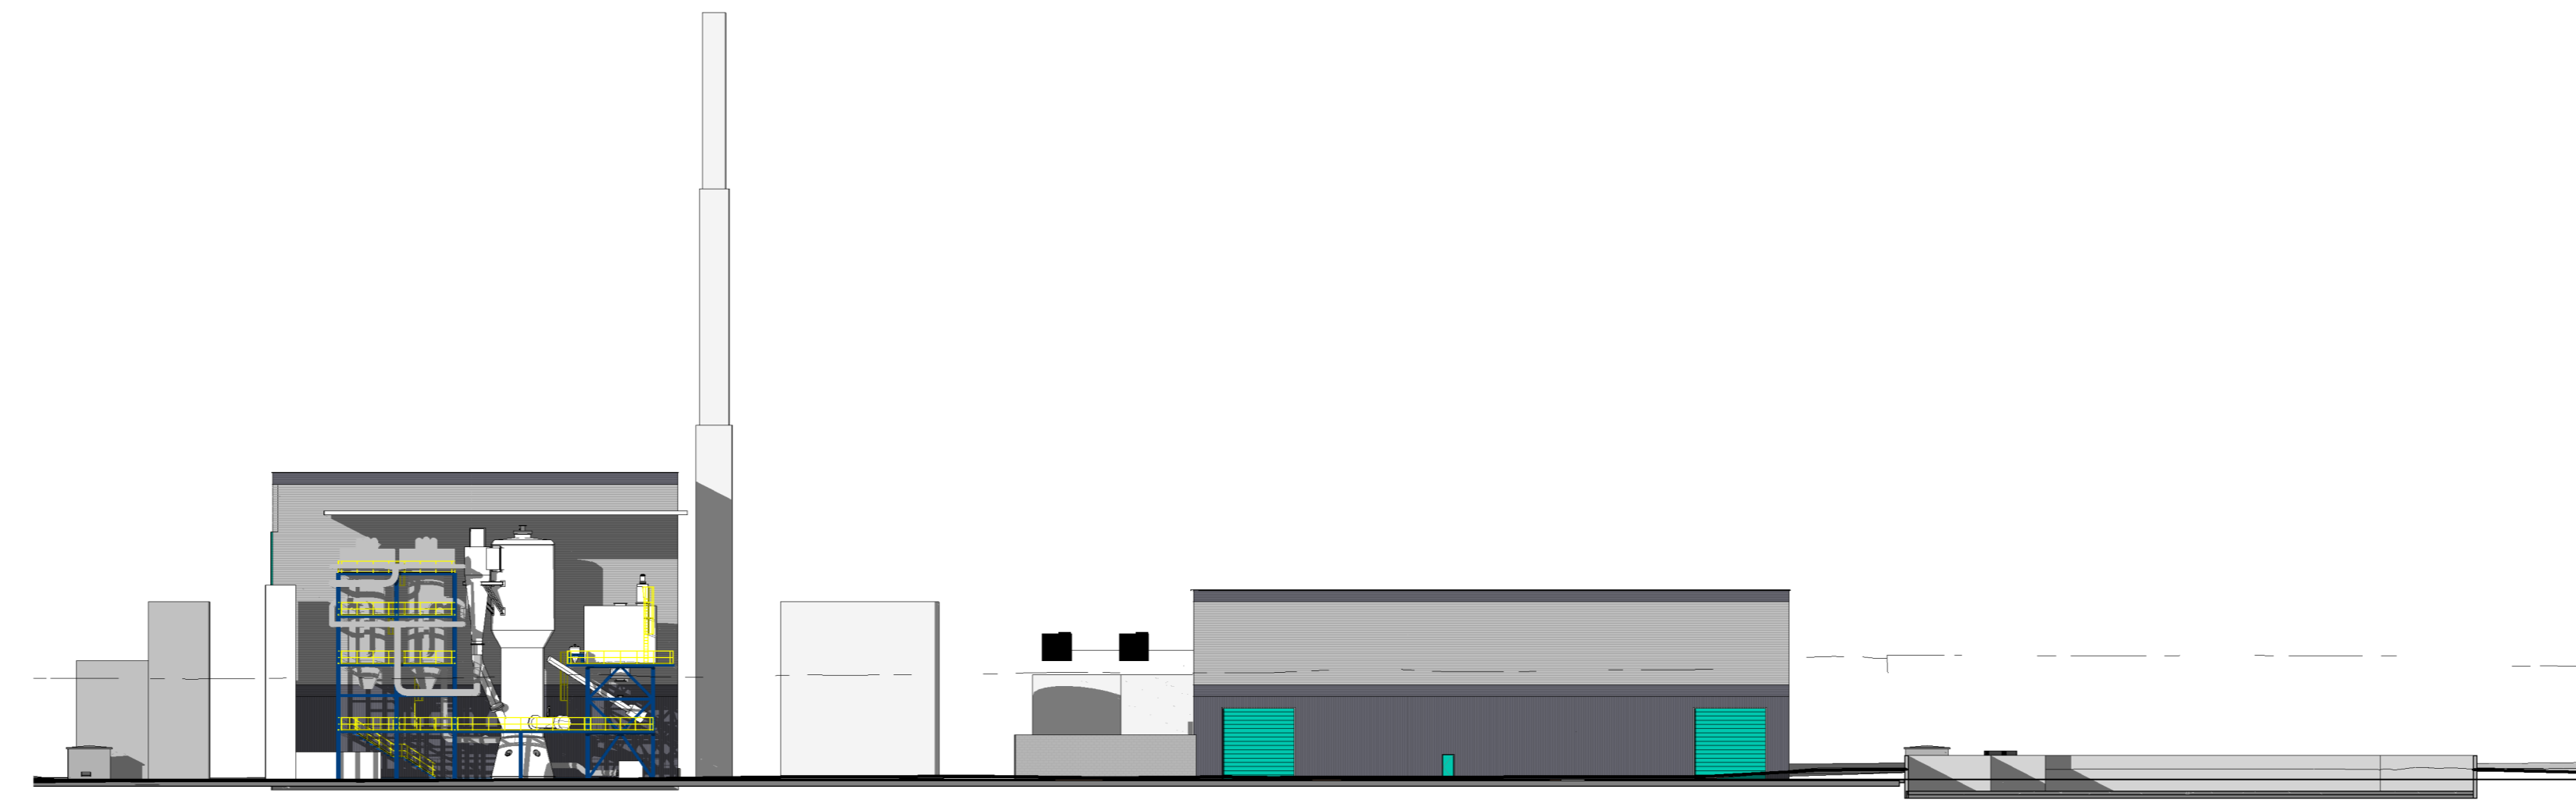


Site Section - 01
1:500

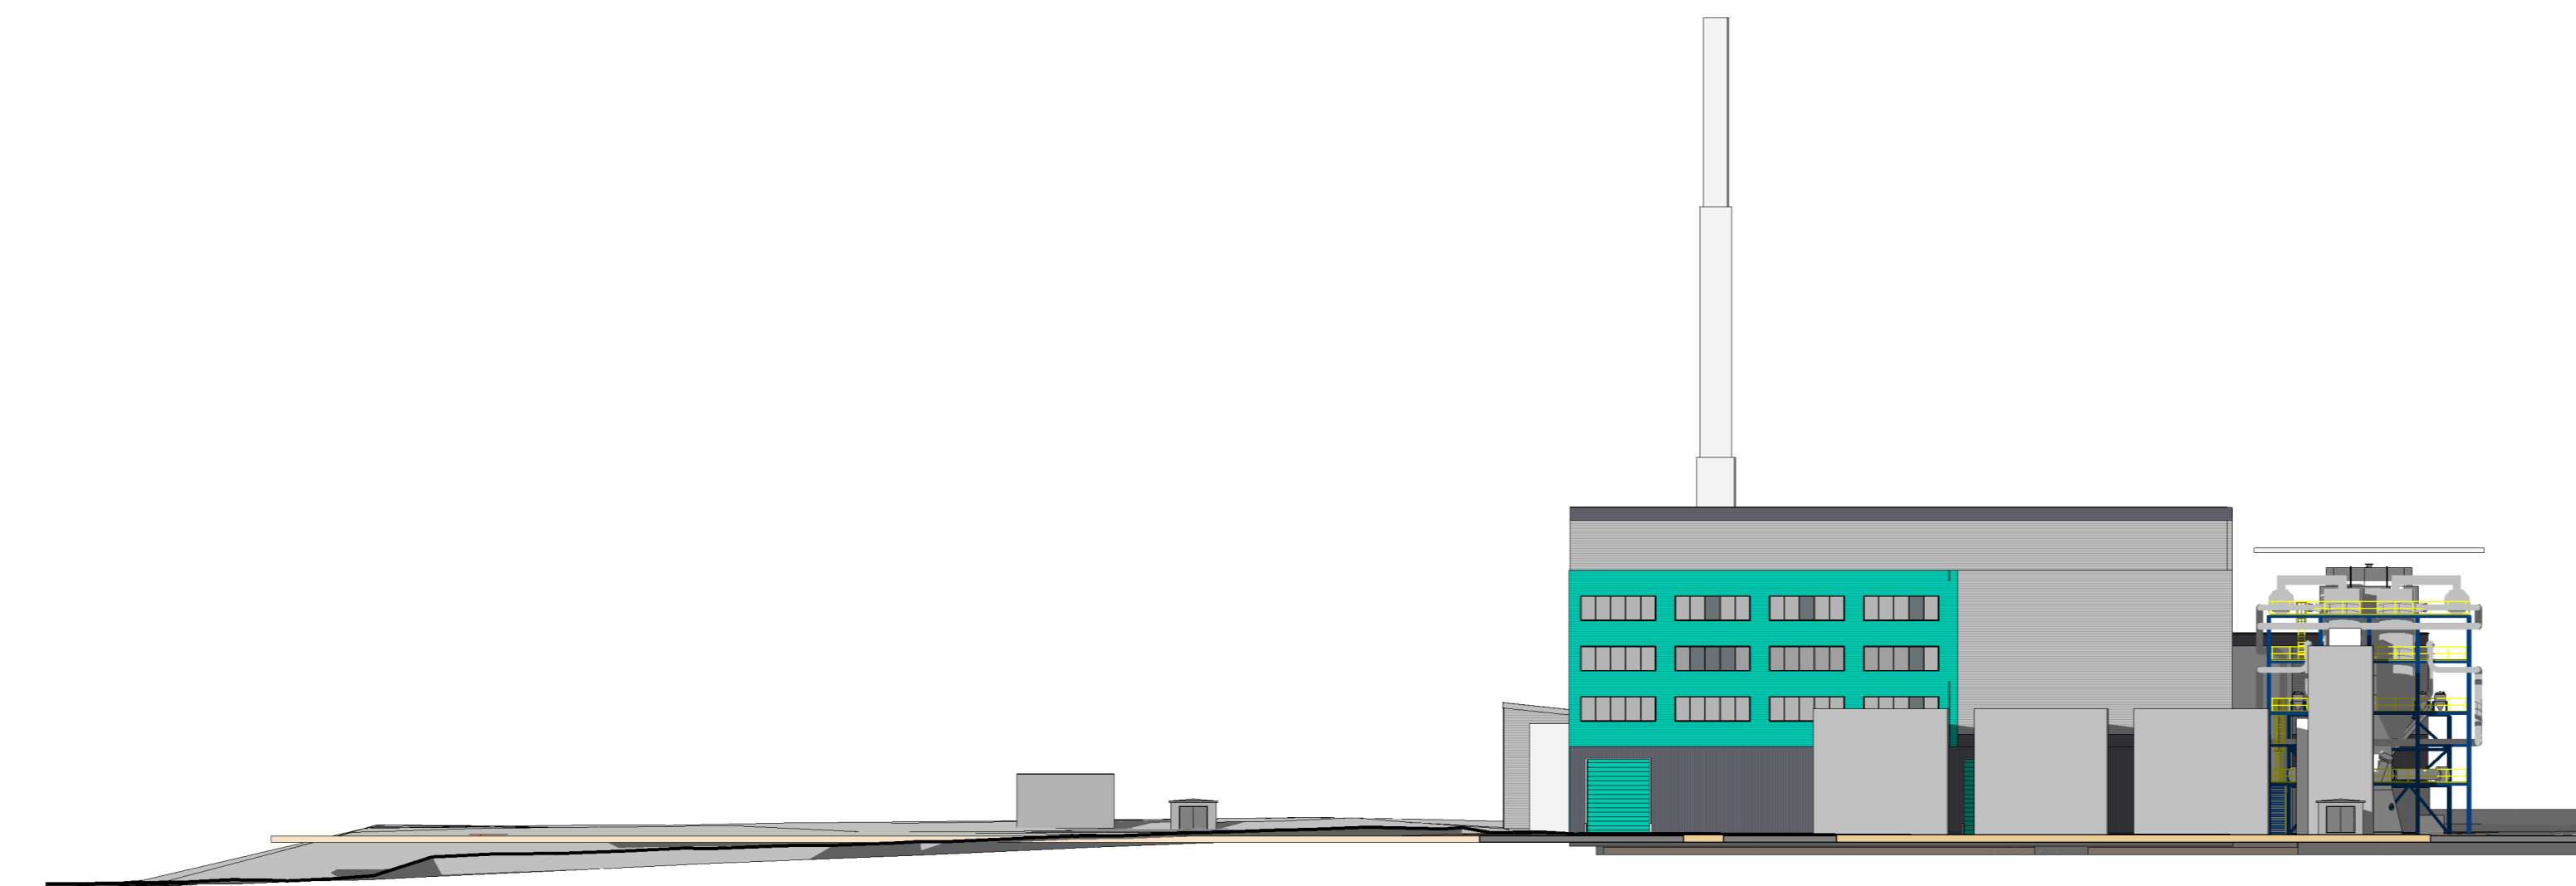


Site Section - 02
1:500

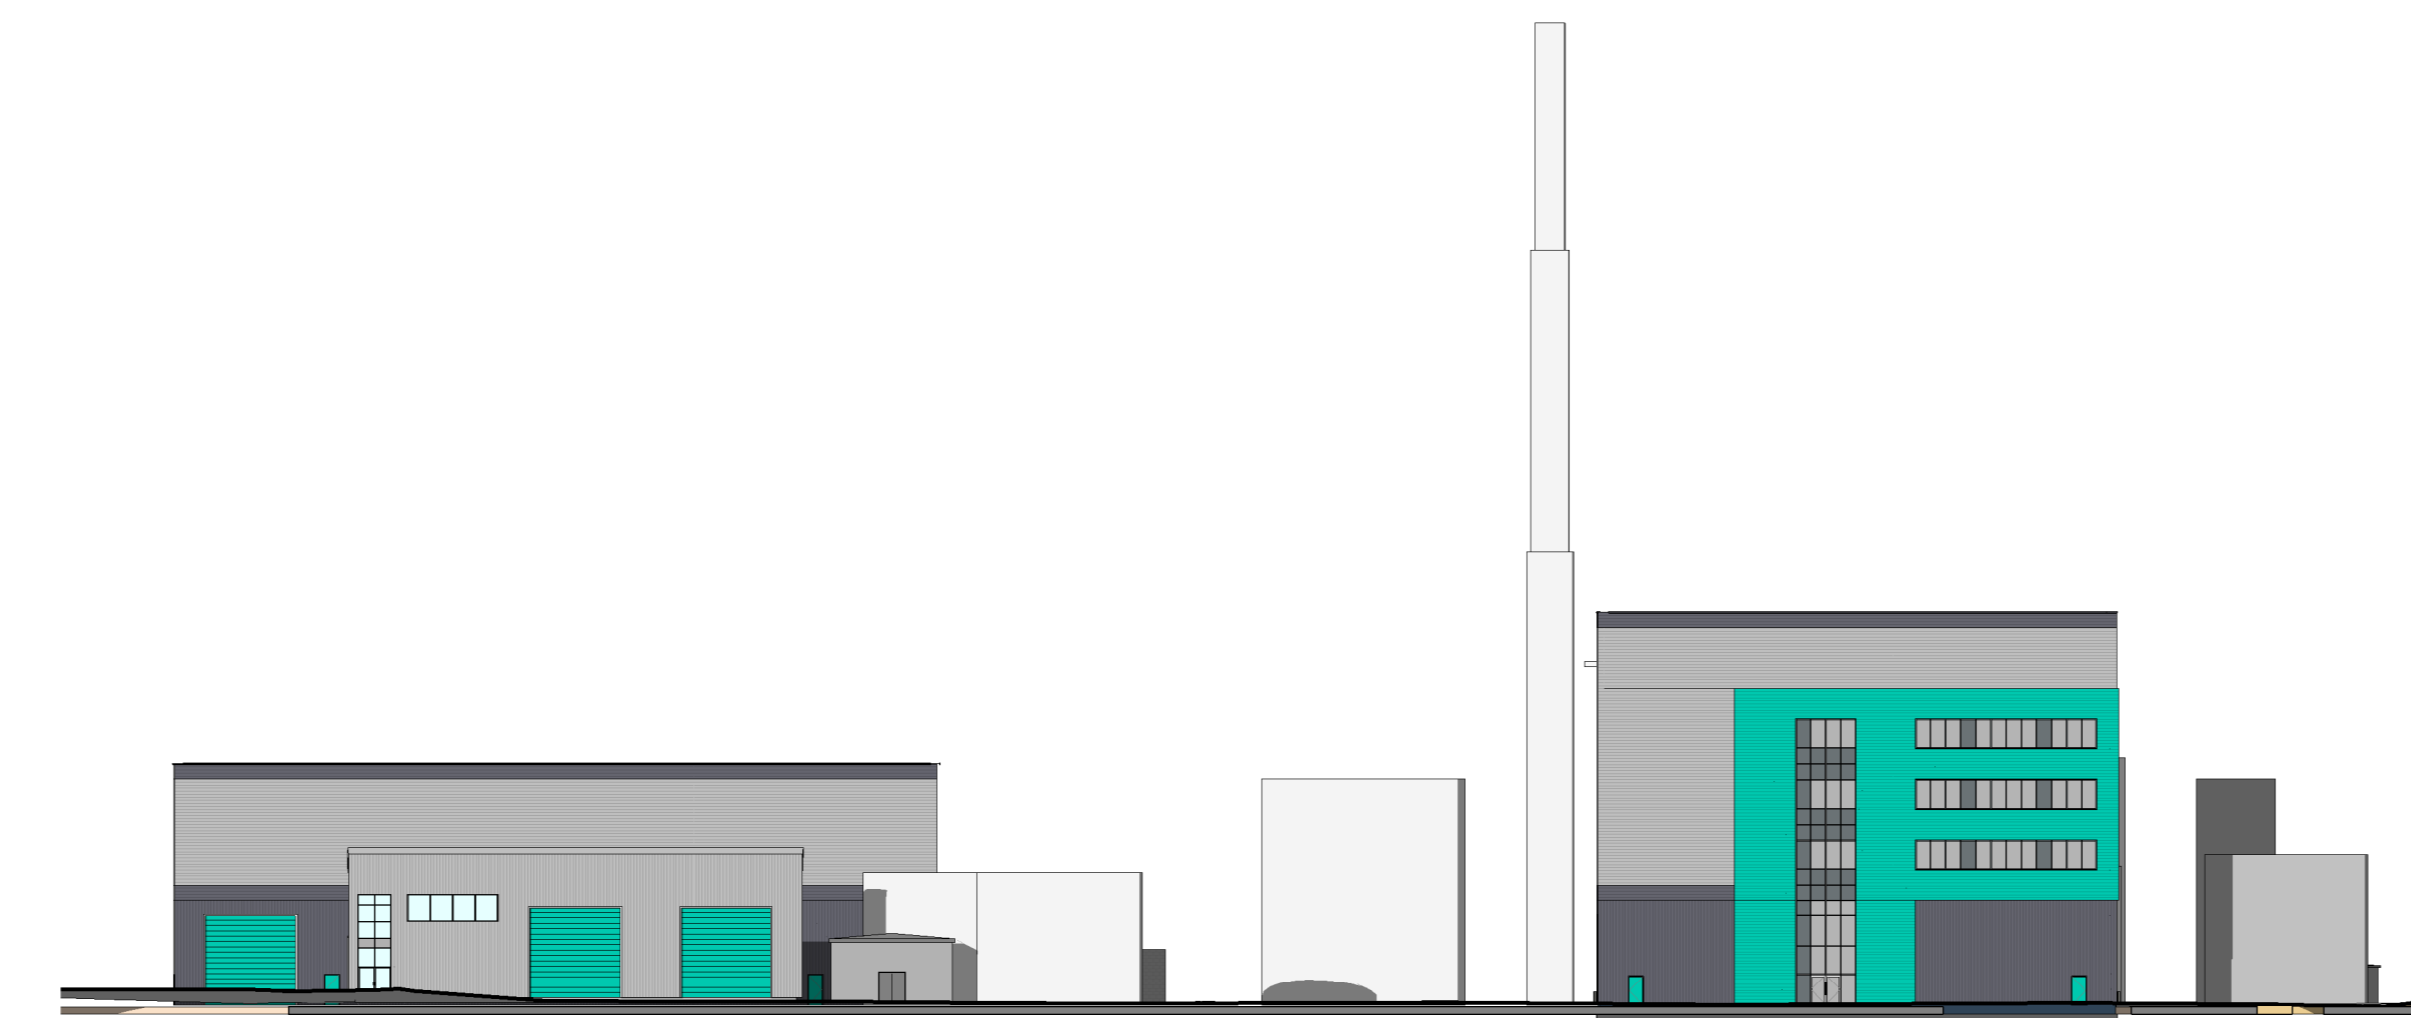

Site Section - 03
1:500

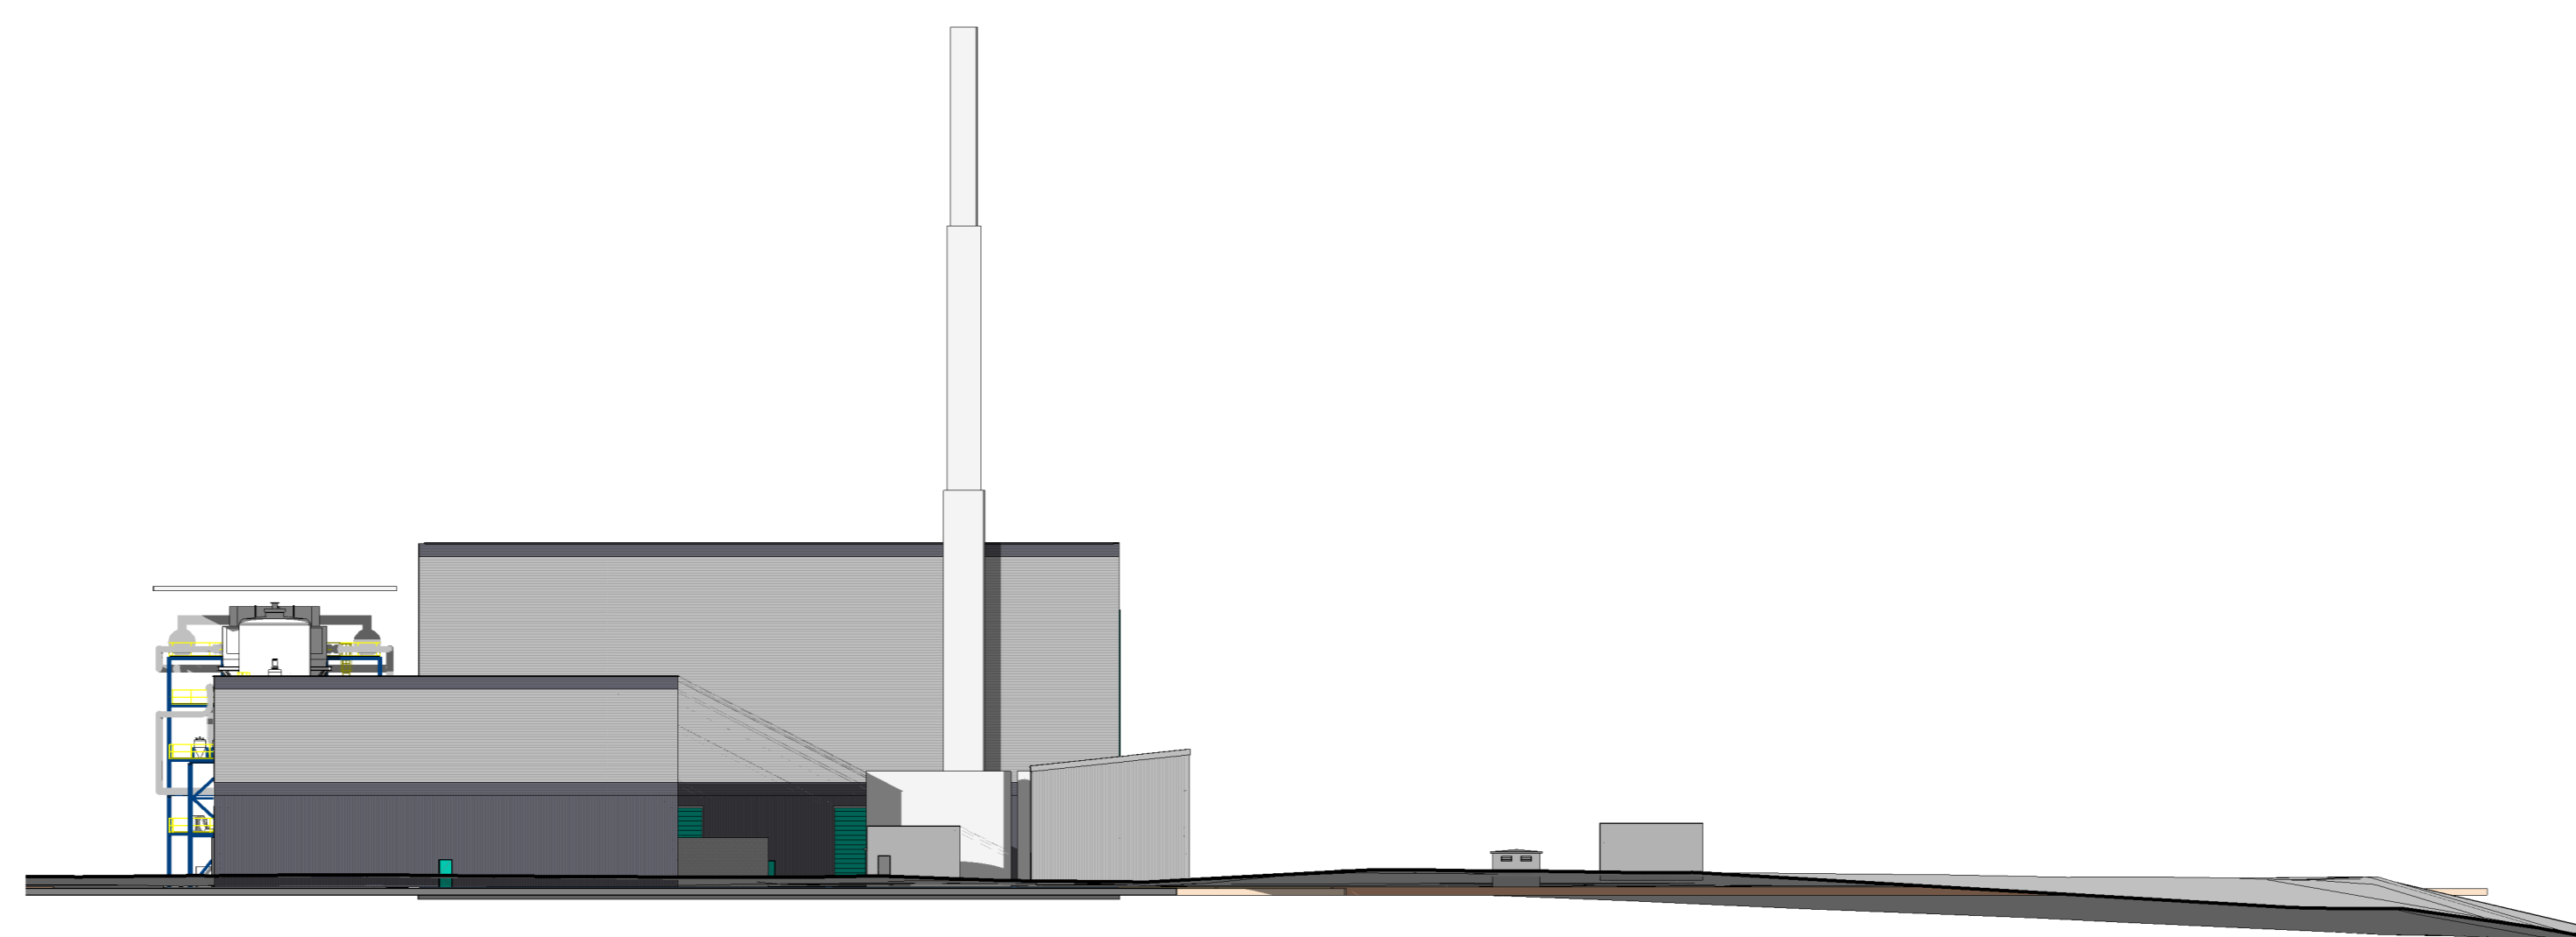

Site Section - 04
1:500

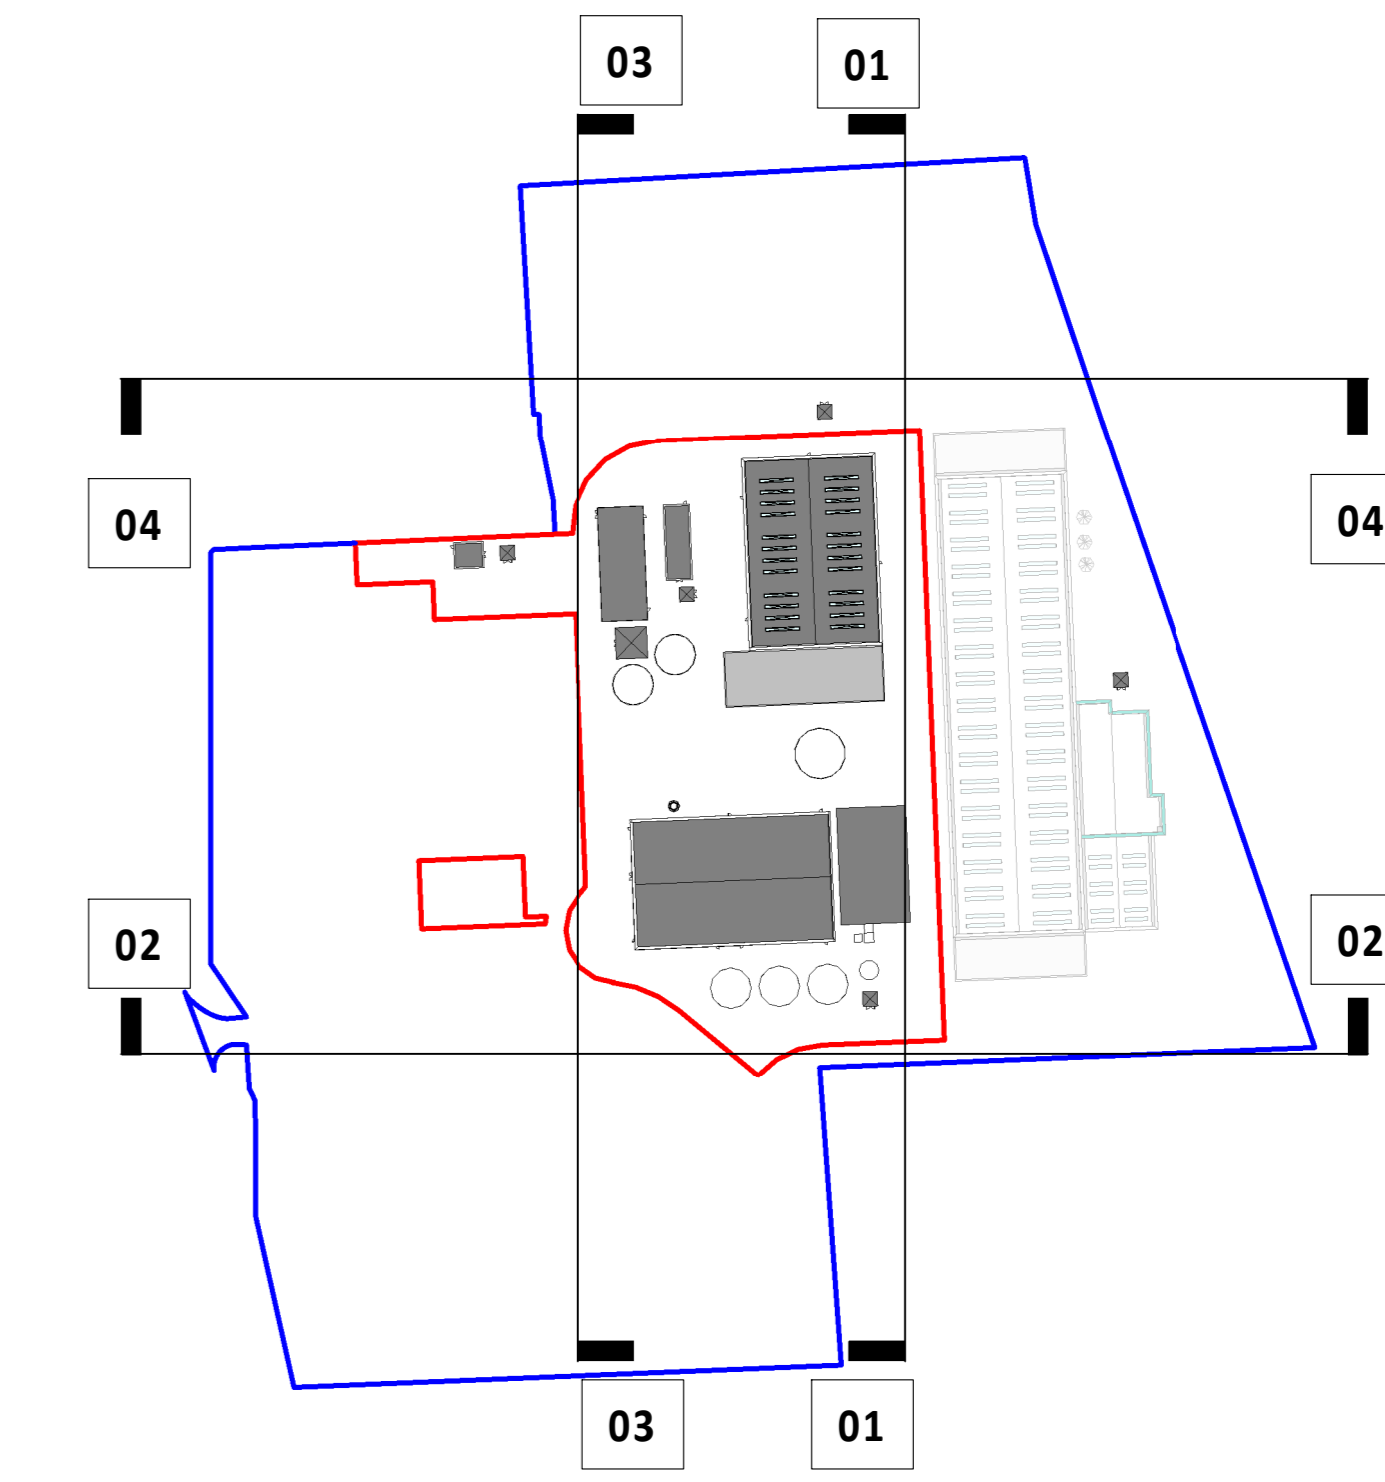

Site Section Location Key Plan

General Notes

Do not scale from this drawing. Only work to written dimensions.
All site dimensions shall be verified by the Contractor on site prior to commencing any works.
This drawing is the property of Fletcher-Rae (UK) Limited (UK Fletcher-Rae) and copyright is reserved by them. The drawing is not to be copied or disclosed by or to any unauthorised persons without the prior written consent of Fletcher-Rae (UK) Limited.

Planning


Rev.	Description	Date	By	App.
P02	Issued for Planning	06.05.21	CH	JC
P01	Preliminary Issue for Planning	30.04.21	CH	JC

Scale: As indicated
Status: @ A0
Drawn By: CH
Checked By: ME
Date: April 2021
Client: LOGIK WTE


Project:
**Gasification Unit, Weighbridge Road
Deeside Industrial Park**
Sheet Name:
**Site Sections
Gasification Unit**

General Notes
 Do not scale from this drawing. Only work to written dimensions.
 All site dimensions shall be verified by the Contractor on site prior to commencing any works.
 This drawing is the property of Fletcher-Rae (UK) Limited (U.K. Fletcher-Rae) and copyright is reserved by them. The drawing is not to be copied or disclosed by or to any unauthorised persons without the prior written consent of Fletcher-Rae (UK) Limited.

Planning

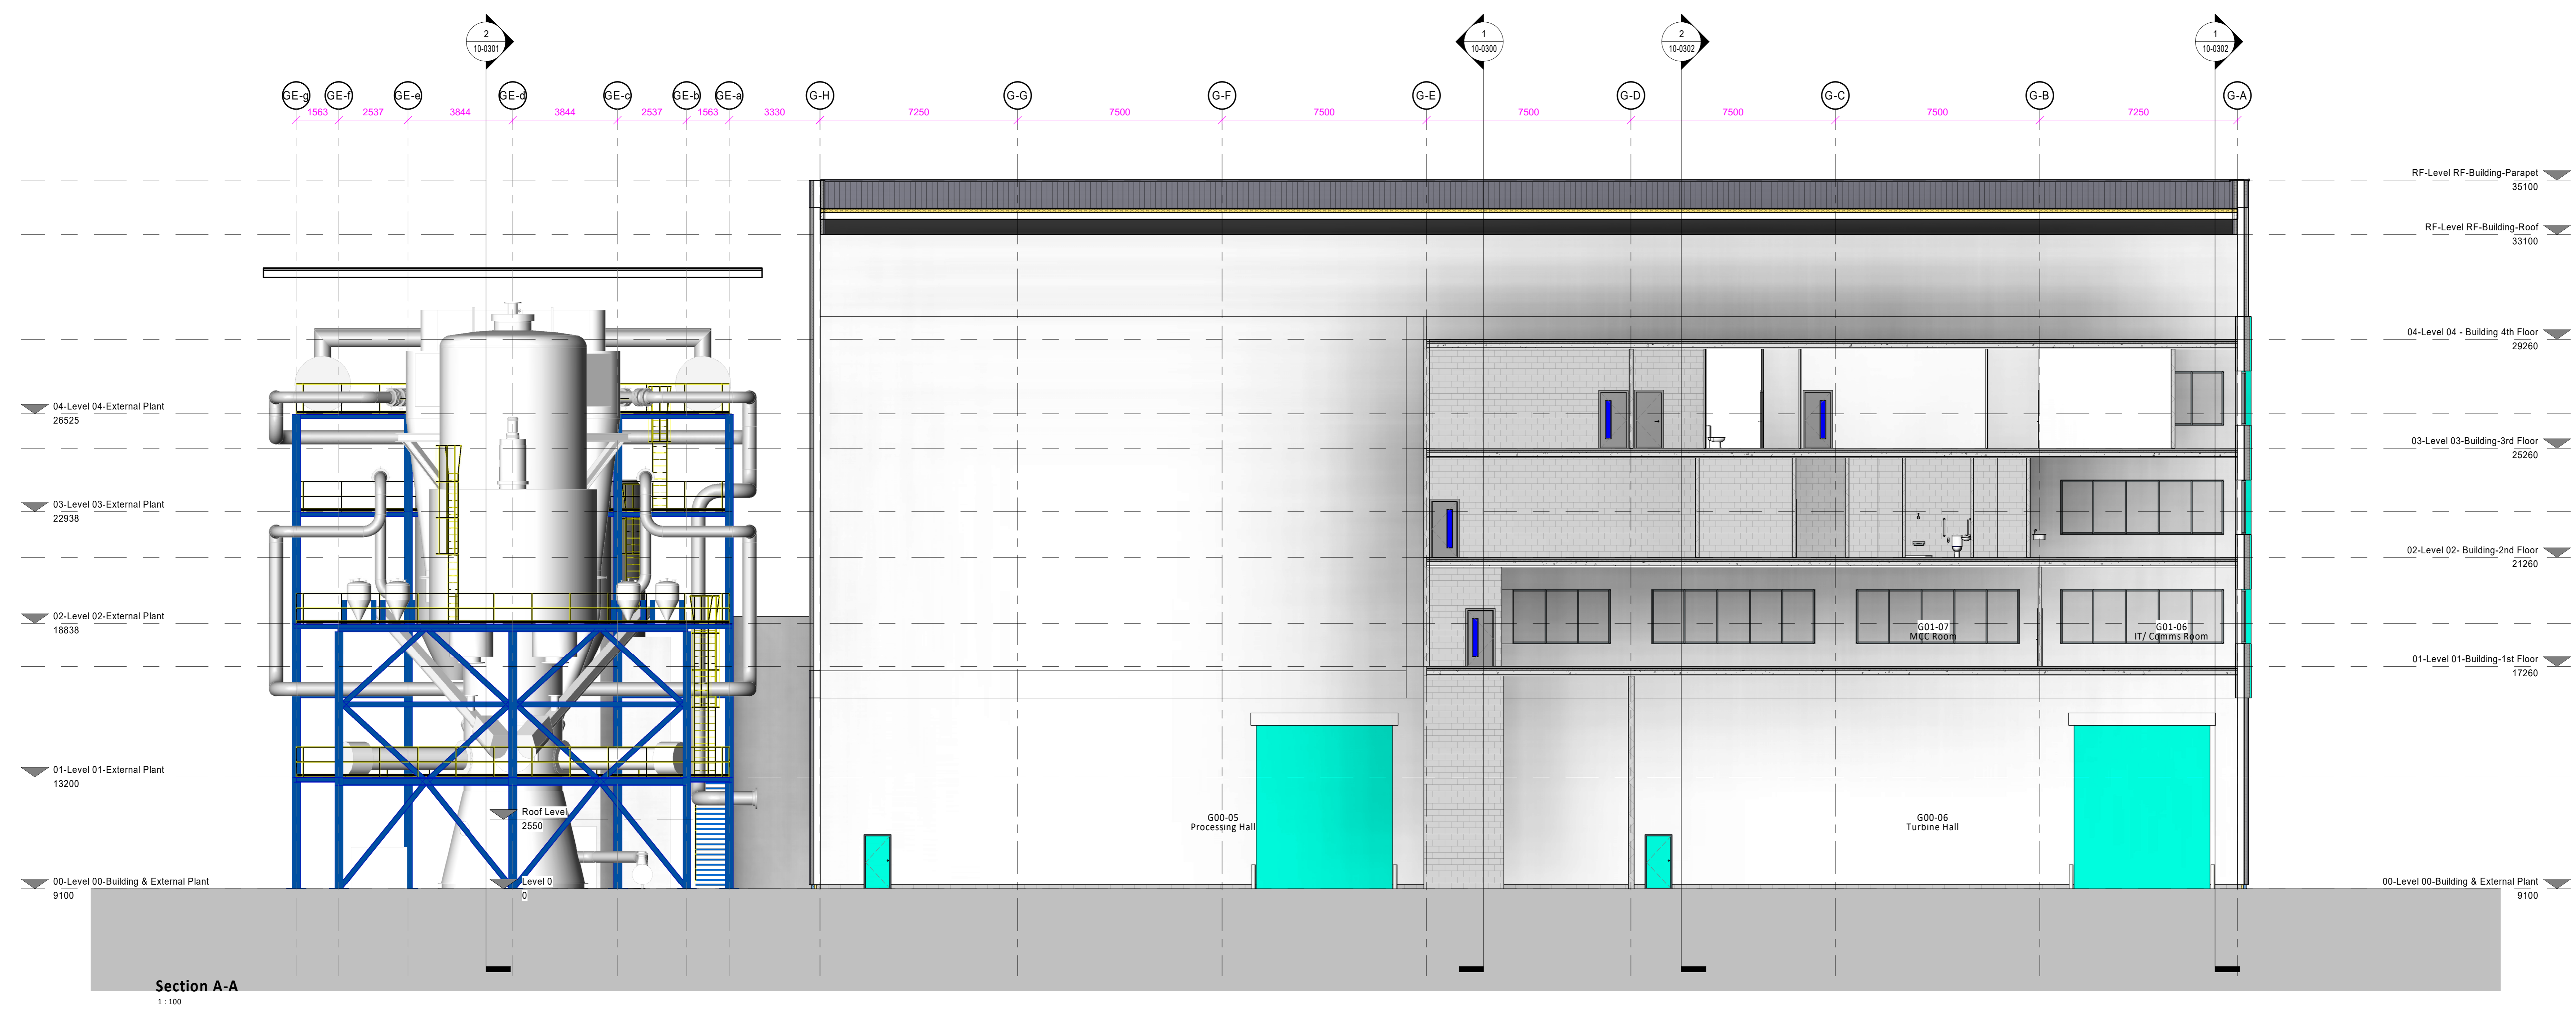

Section A-A
1:100

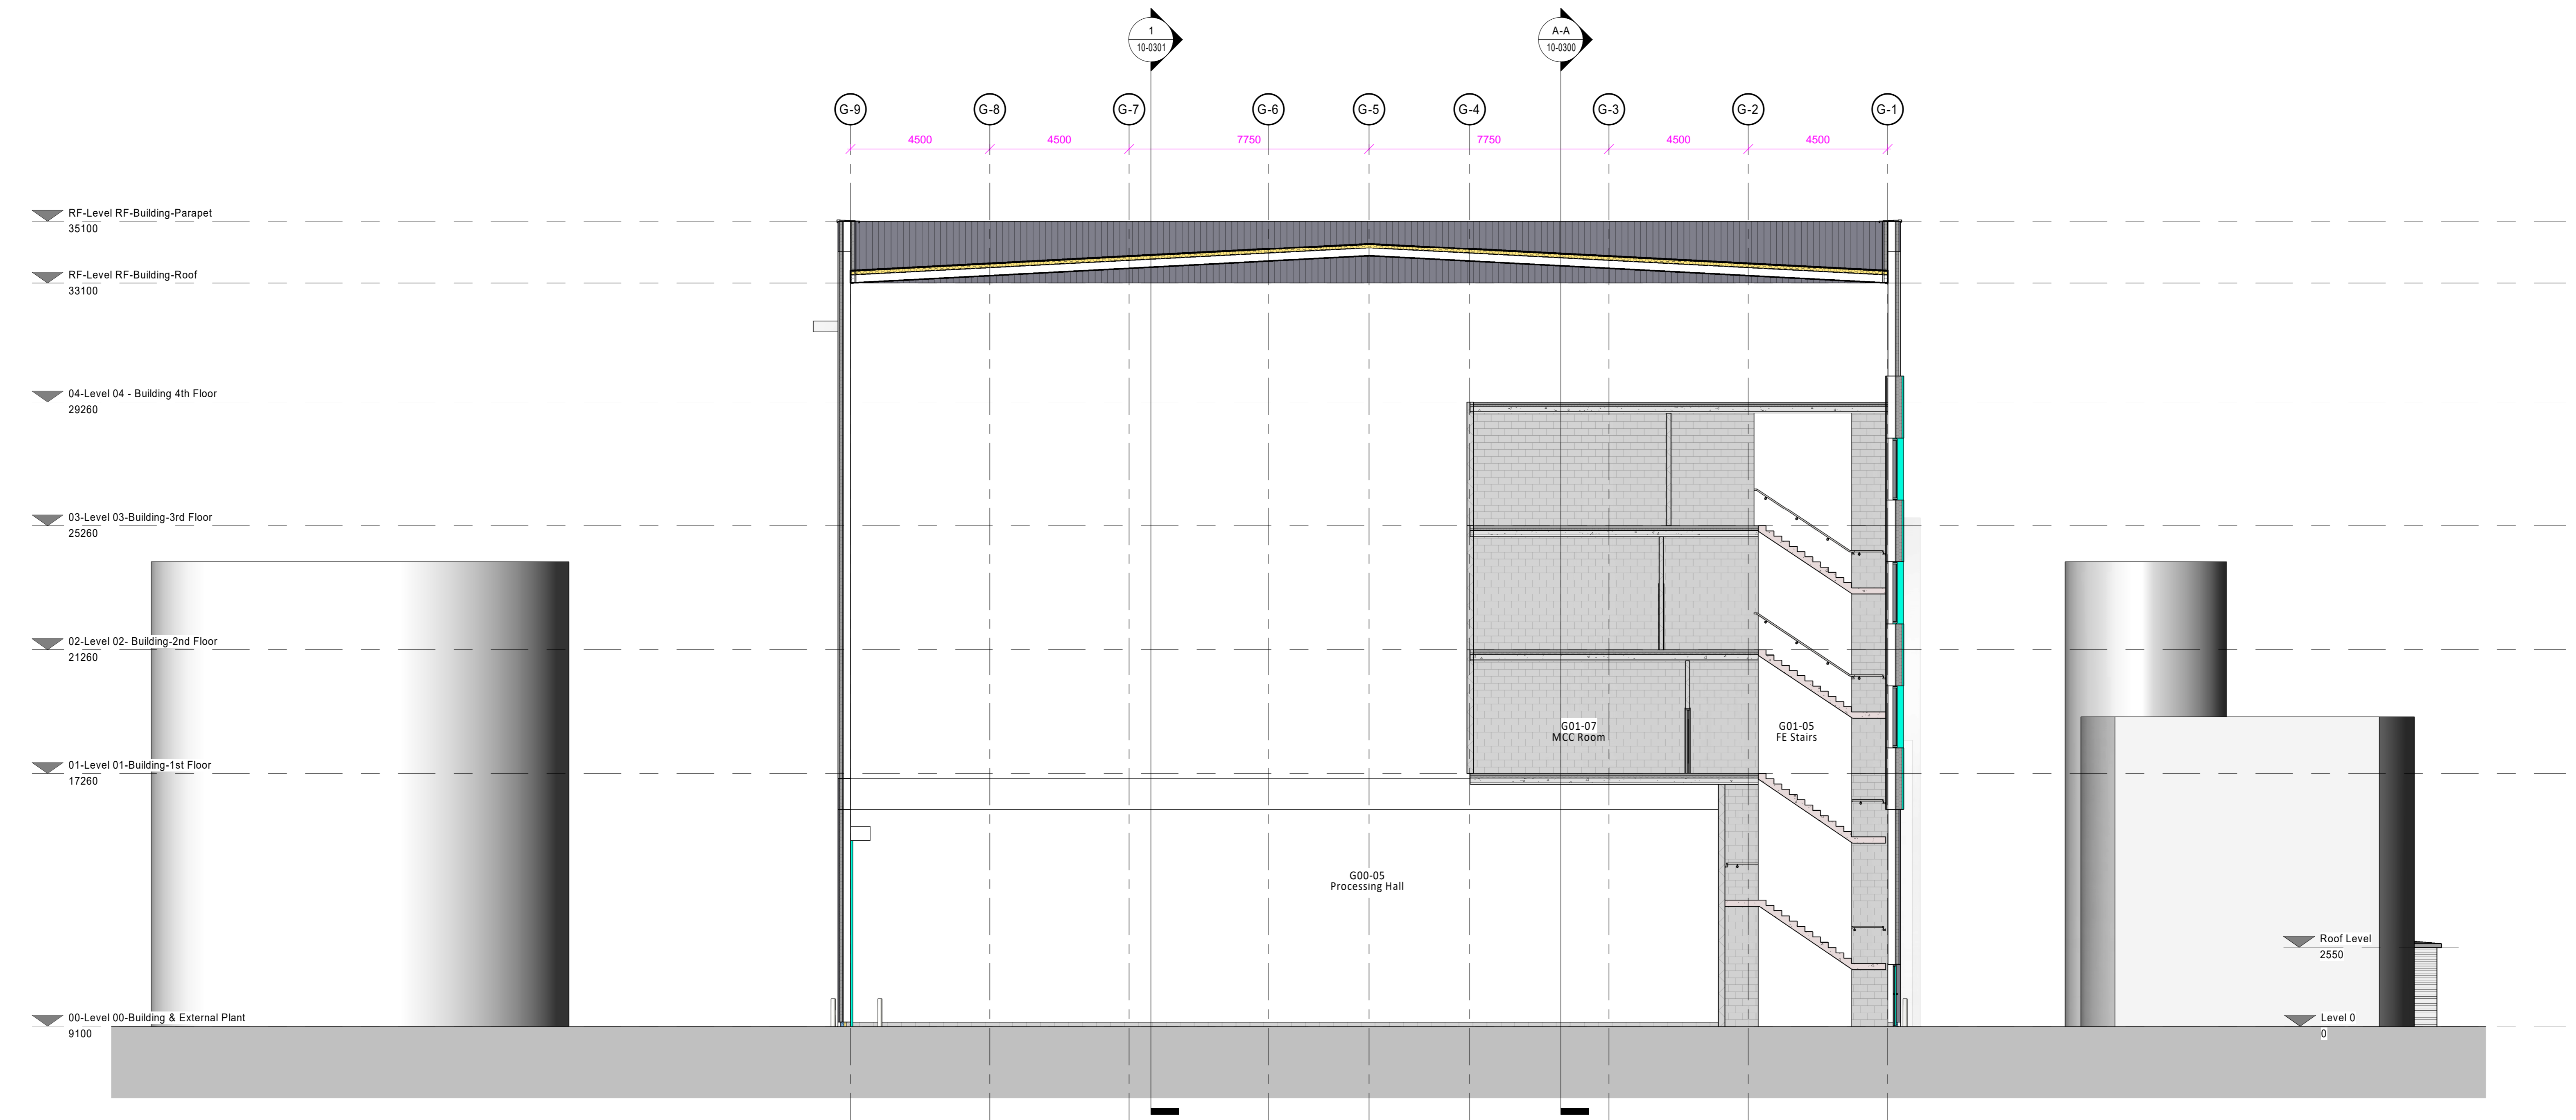

Section B-B
1:100

P02	Issued for Planning	06.05.21	CH	JC
P01	Preliminary Issue for Planning	30.04.21	CH	JC
Rev.	Description	Date	DS	APP

Scale: 1:100 @ A0
 Status: S0 - Initial Issue
 Drawn By: CH
 Checked By: ME
 Date: April 2021
 Client: LOGIK WTE

Project: Gasification Unit, Weighbridge Road Deeside Industrial Park
 Sheet Name: GA Sections
 Gasification Unit
 Sections A-A & B-B


Project No.	016	Zone	Level	Type	Role	Clr	Draw No.	Rev
20034-FRA-03-ZZ-DR-A-10-0300							P02	

fletcher rae
 Architects | Master Planners | Designers
 Hill Quays, 5 Jordan Street, Manchester, M15 4PY
 t +44 (0) 161 242 1140
 w www.fletcher-rae.com
 e info@fletcher-rae.com


General Notes

Do not scale from this drawing. Only work to written dimensions.
 All site dimensions shall be verified by the Contractor on site prior to commencing any works.
 This drawing is the property of Fletcher-Rae (UK) Limited (U.K. Fletcher-Rae) and copyright is reserved by them. The drawing is not to be copied or disclosed by or to any unauthorised persons without the prior written consent of Fletcher-Rae (UK) Limited.

Planning

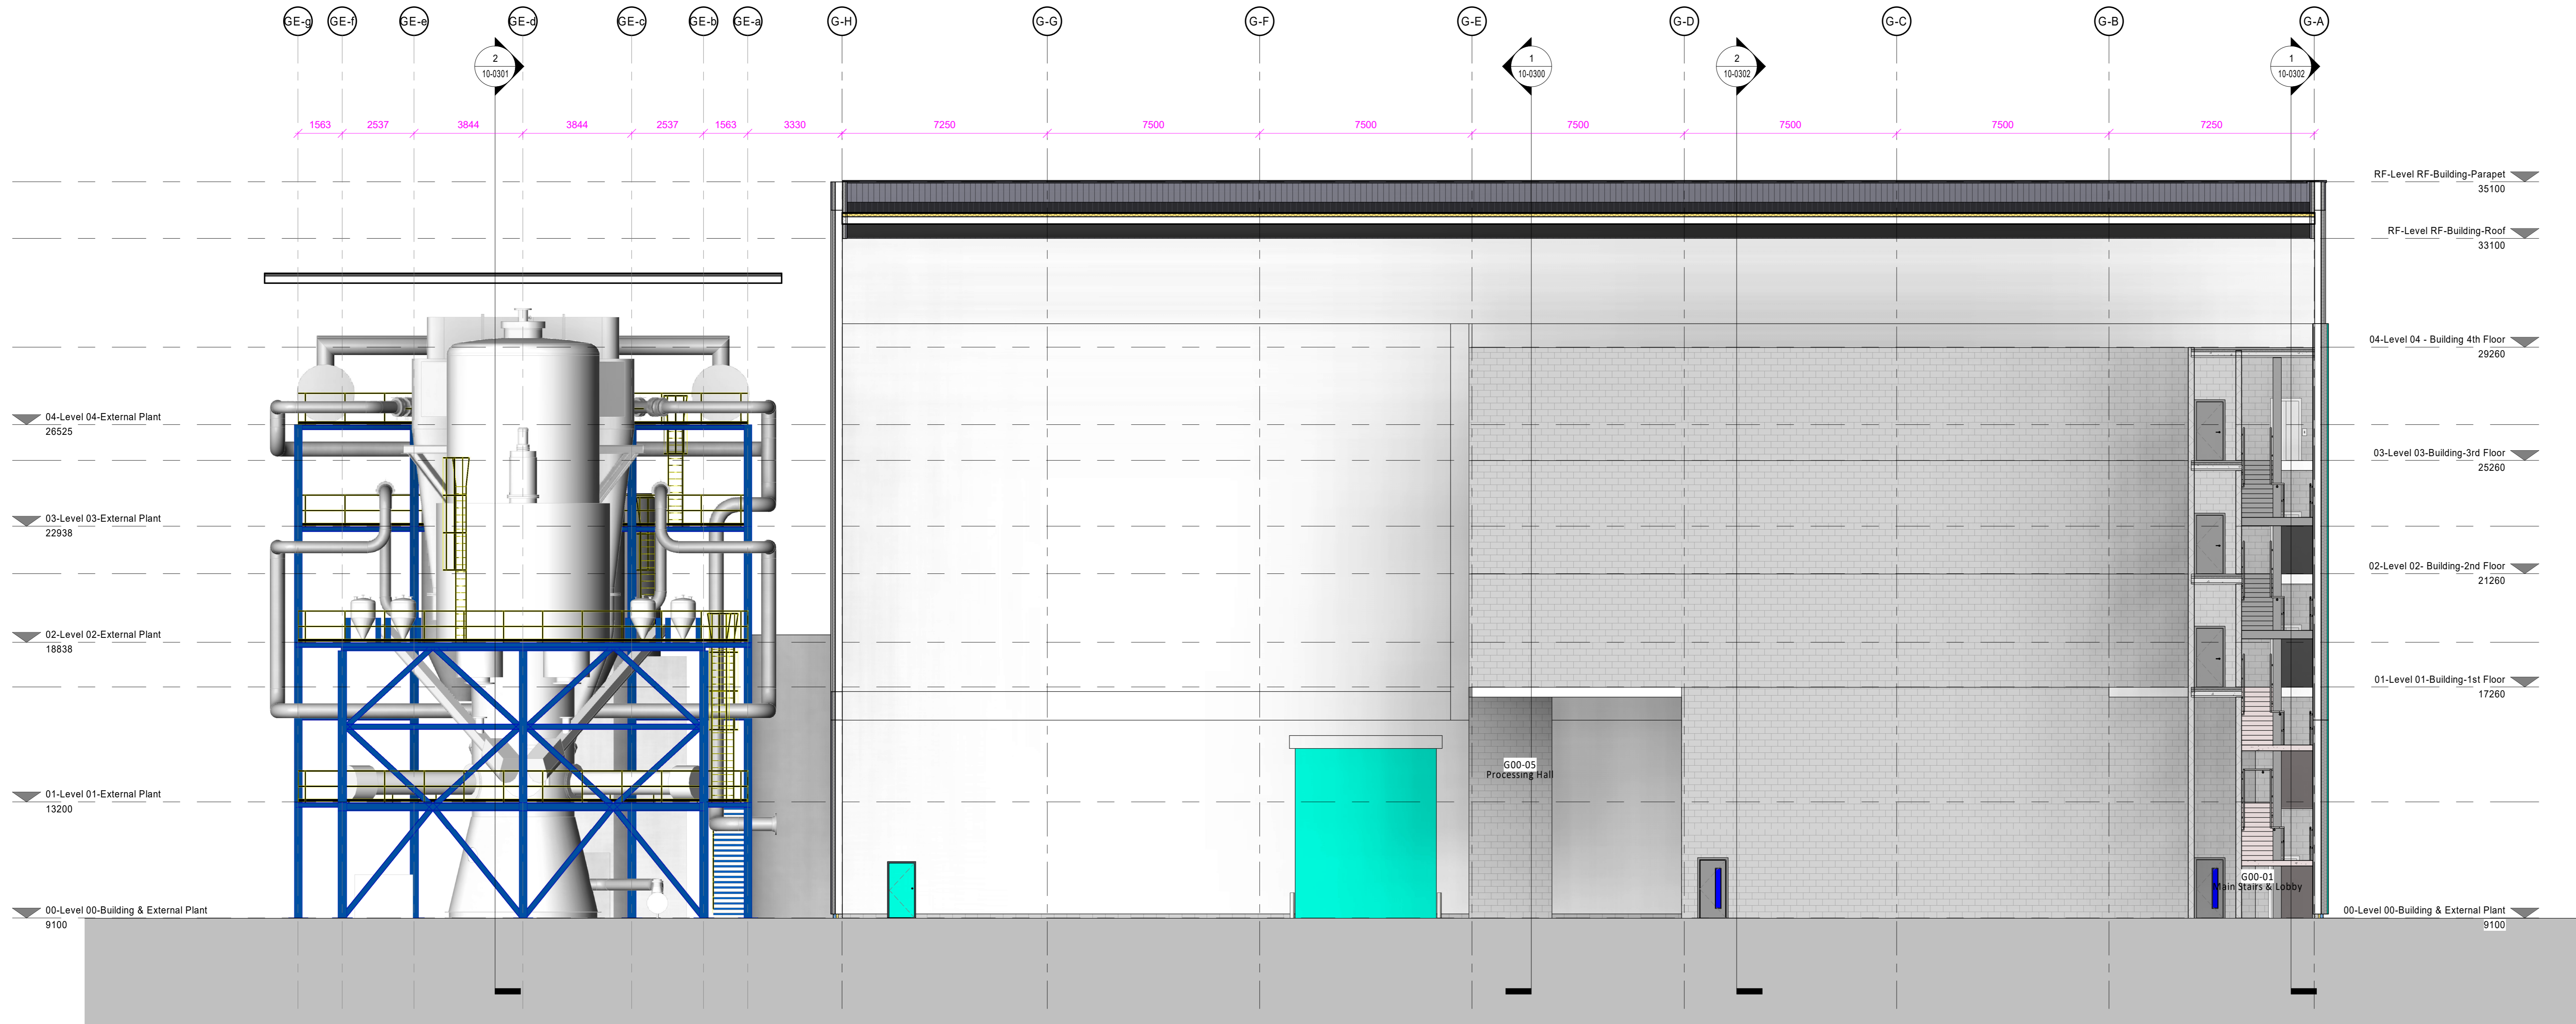

Section C-C
1:100

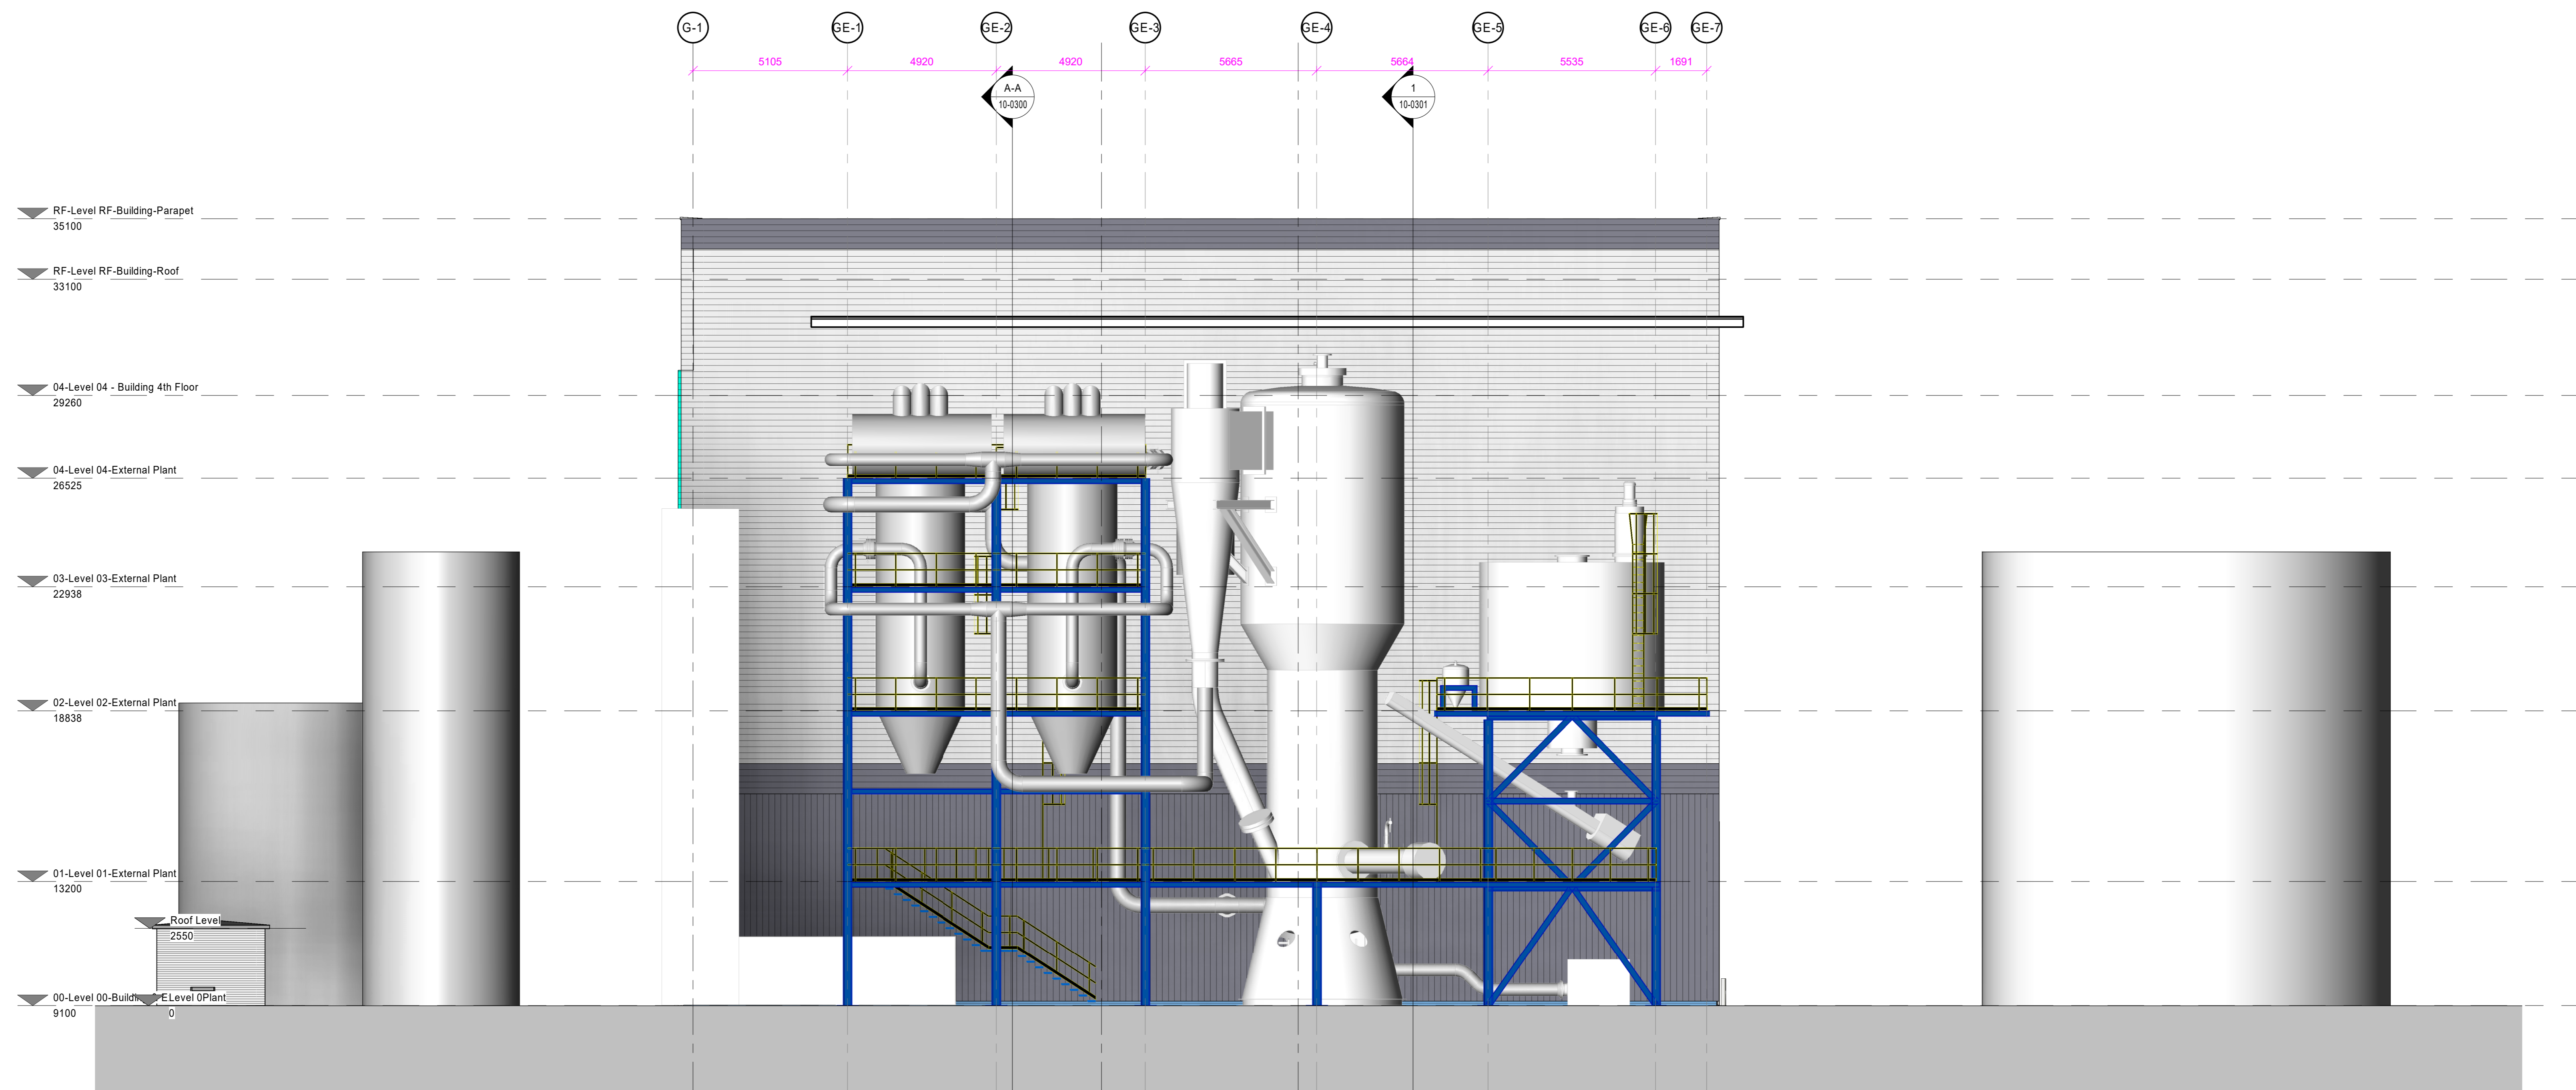

Section D-D
1:100

P02	Issued for Planning	06.05.21	CH	JC
P01	Preliminary Issue for Planning	30.04.21	CH	JC
Rev.	Description	Date	DS	APP

Scale: 1:100 @ A0
 Status: SD - Initial Issue
 Drawn By: CH
 Checked By: ME
 Date: April 2021
 Client: LOGIK WTE


Project: Gasification Unit, Weighbridge Road Deeside Industrial Park
 Sheet Name: GA Sections Gasification Unit Sections C-C & D-D

Project No: 20034-FRA-03-ZZ-DR-A-10-0301 P02
 Architects | Master Planners | Designers
 Hill Quays, 5 Jordan Street, Manchester, M15 4PP
 t: +44 (0) 161 242 1140
 w: www.fletcher-rae.com
 e: info@fletcher-rae.com


General Notes

Do not scale from this drawing. Only work to written dimensions.
 All site dimensions shall be verified by the Contractor on site prior to commencing any works.
 This drawing is the property of Fletcher-Rae (UK) Limited (UK Fletcher-Rae) and copyright is reserved by them. The drawing is not to be copied or disclosed by or to any unauthorised persons without the prior written consent of Fletcher-Rae (UK) Limited.

Planning

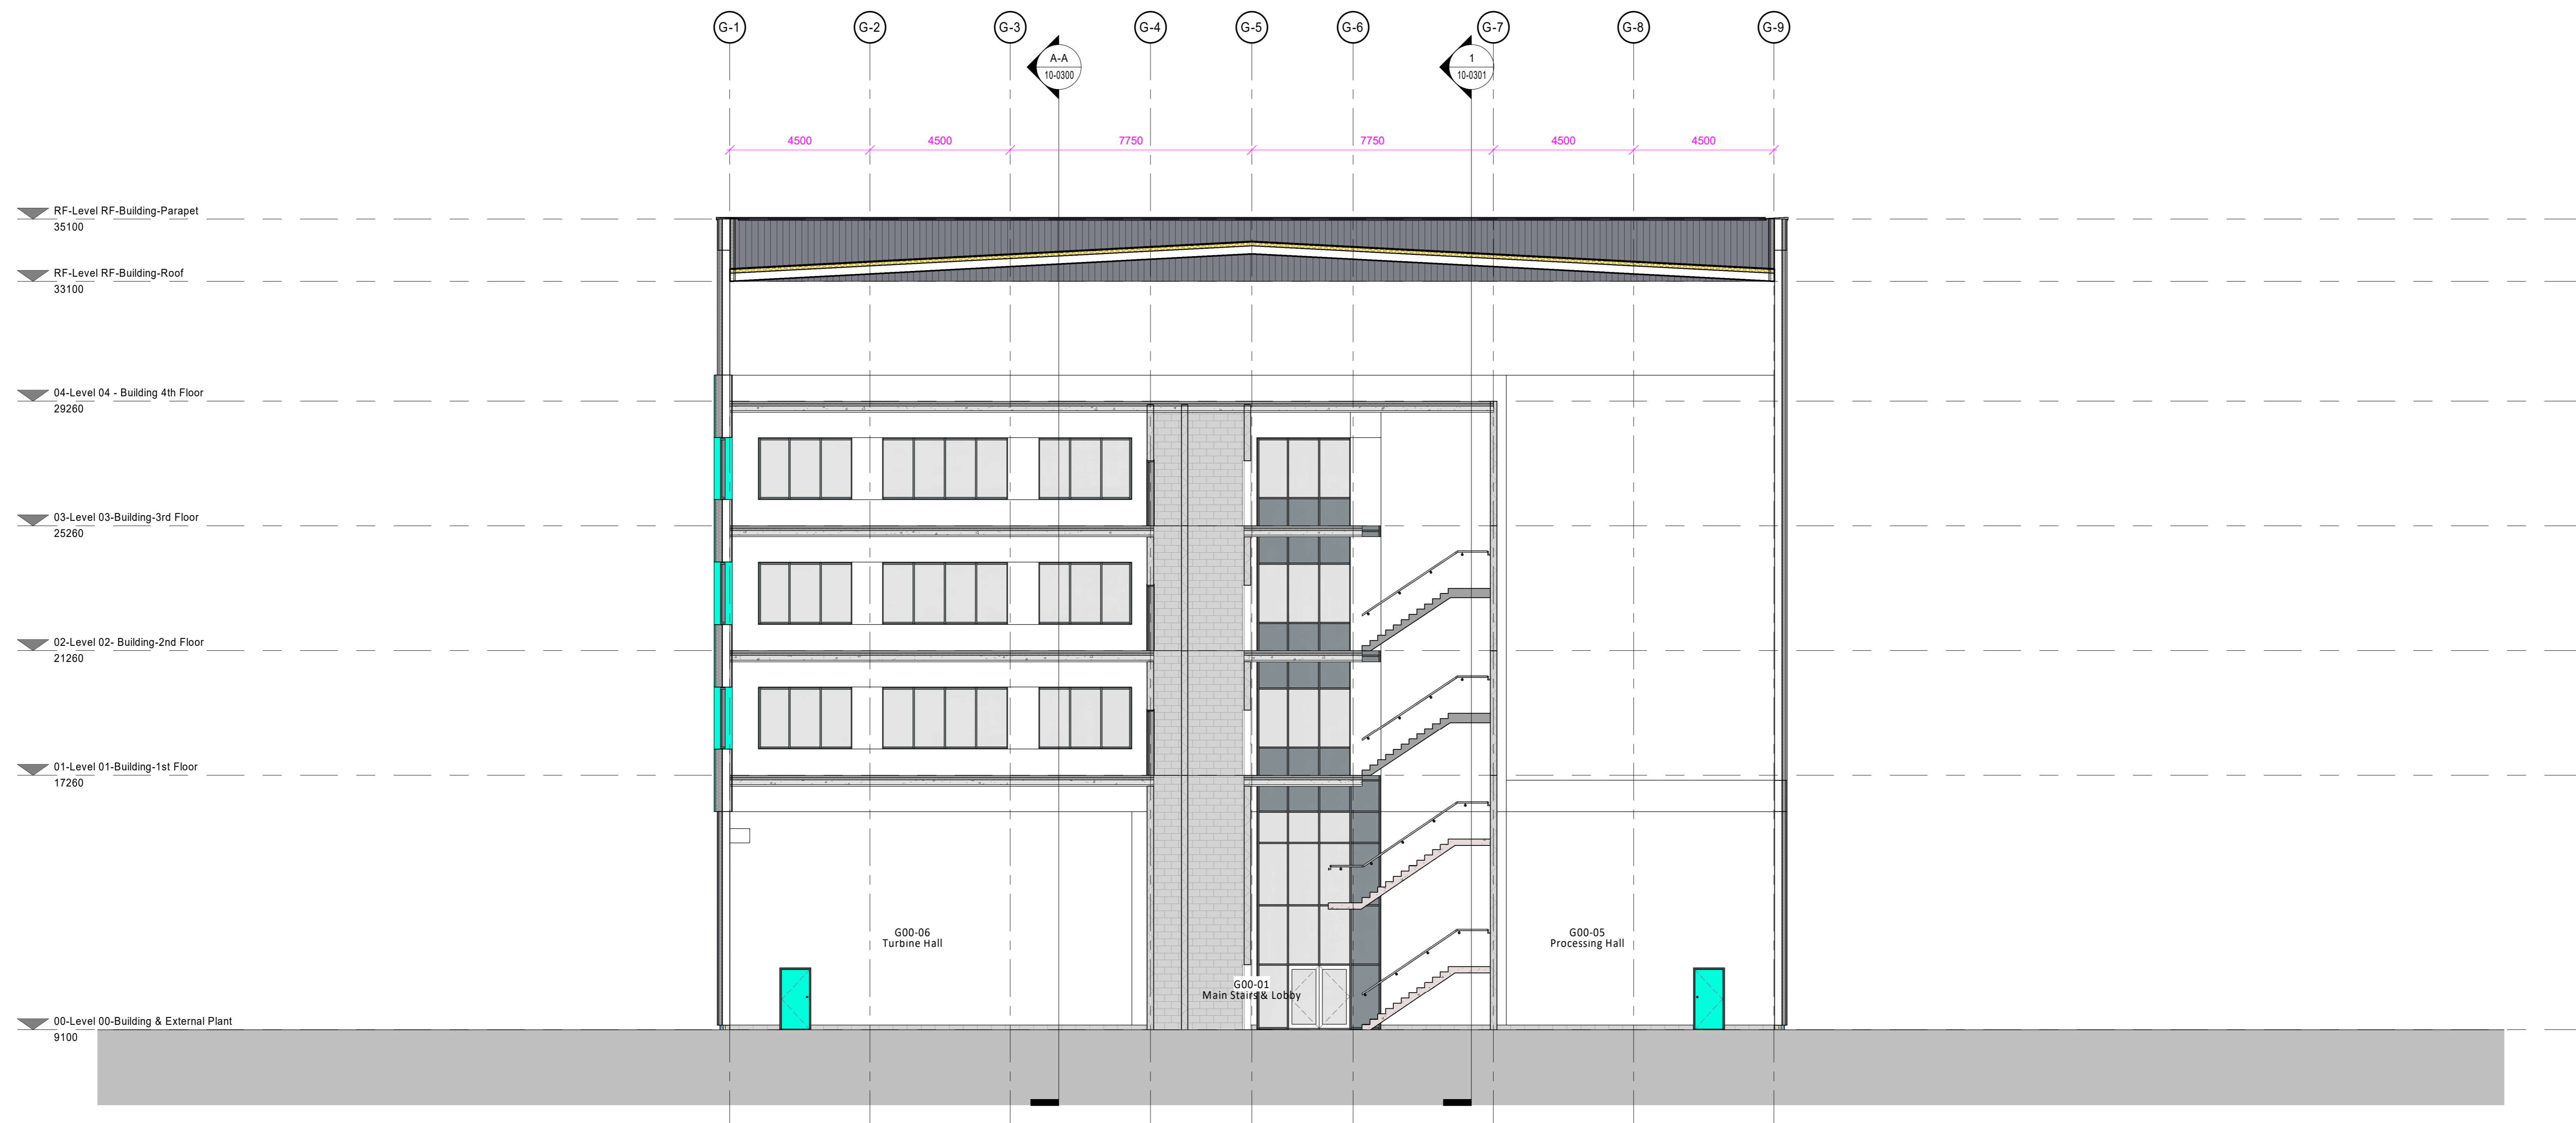

Section E-E
1:100

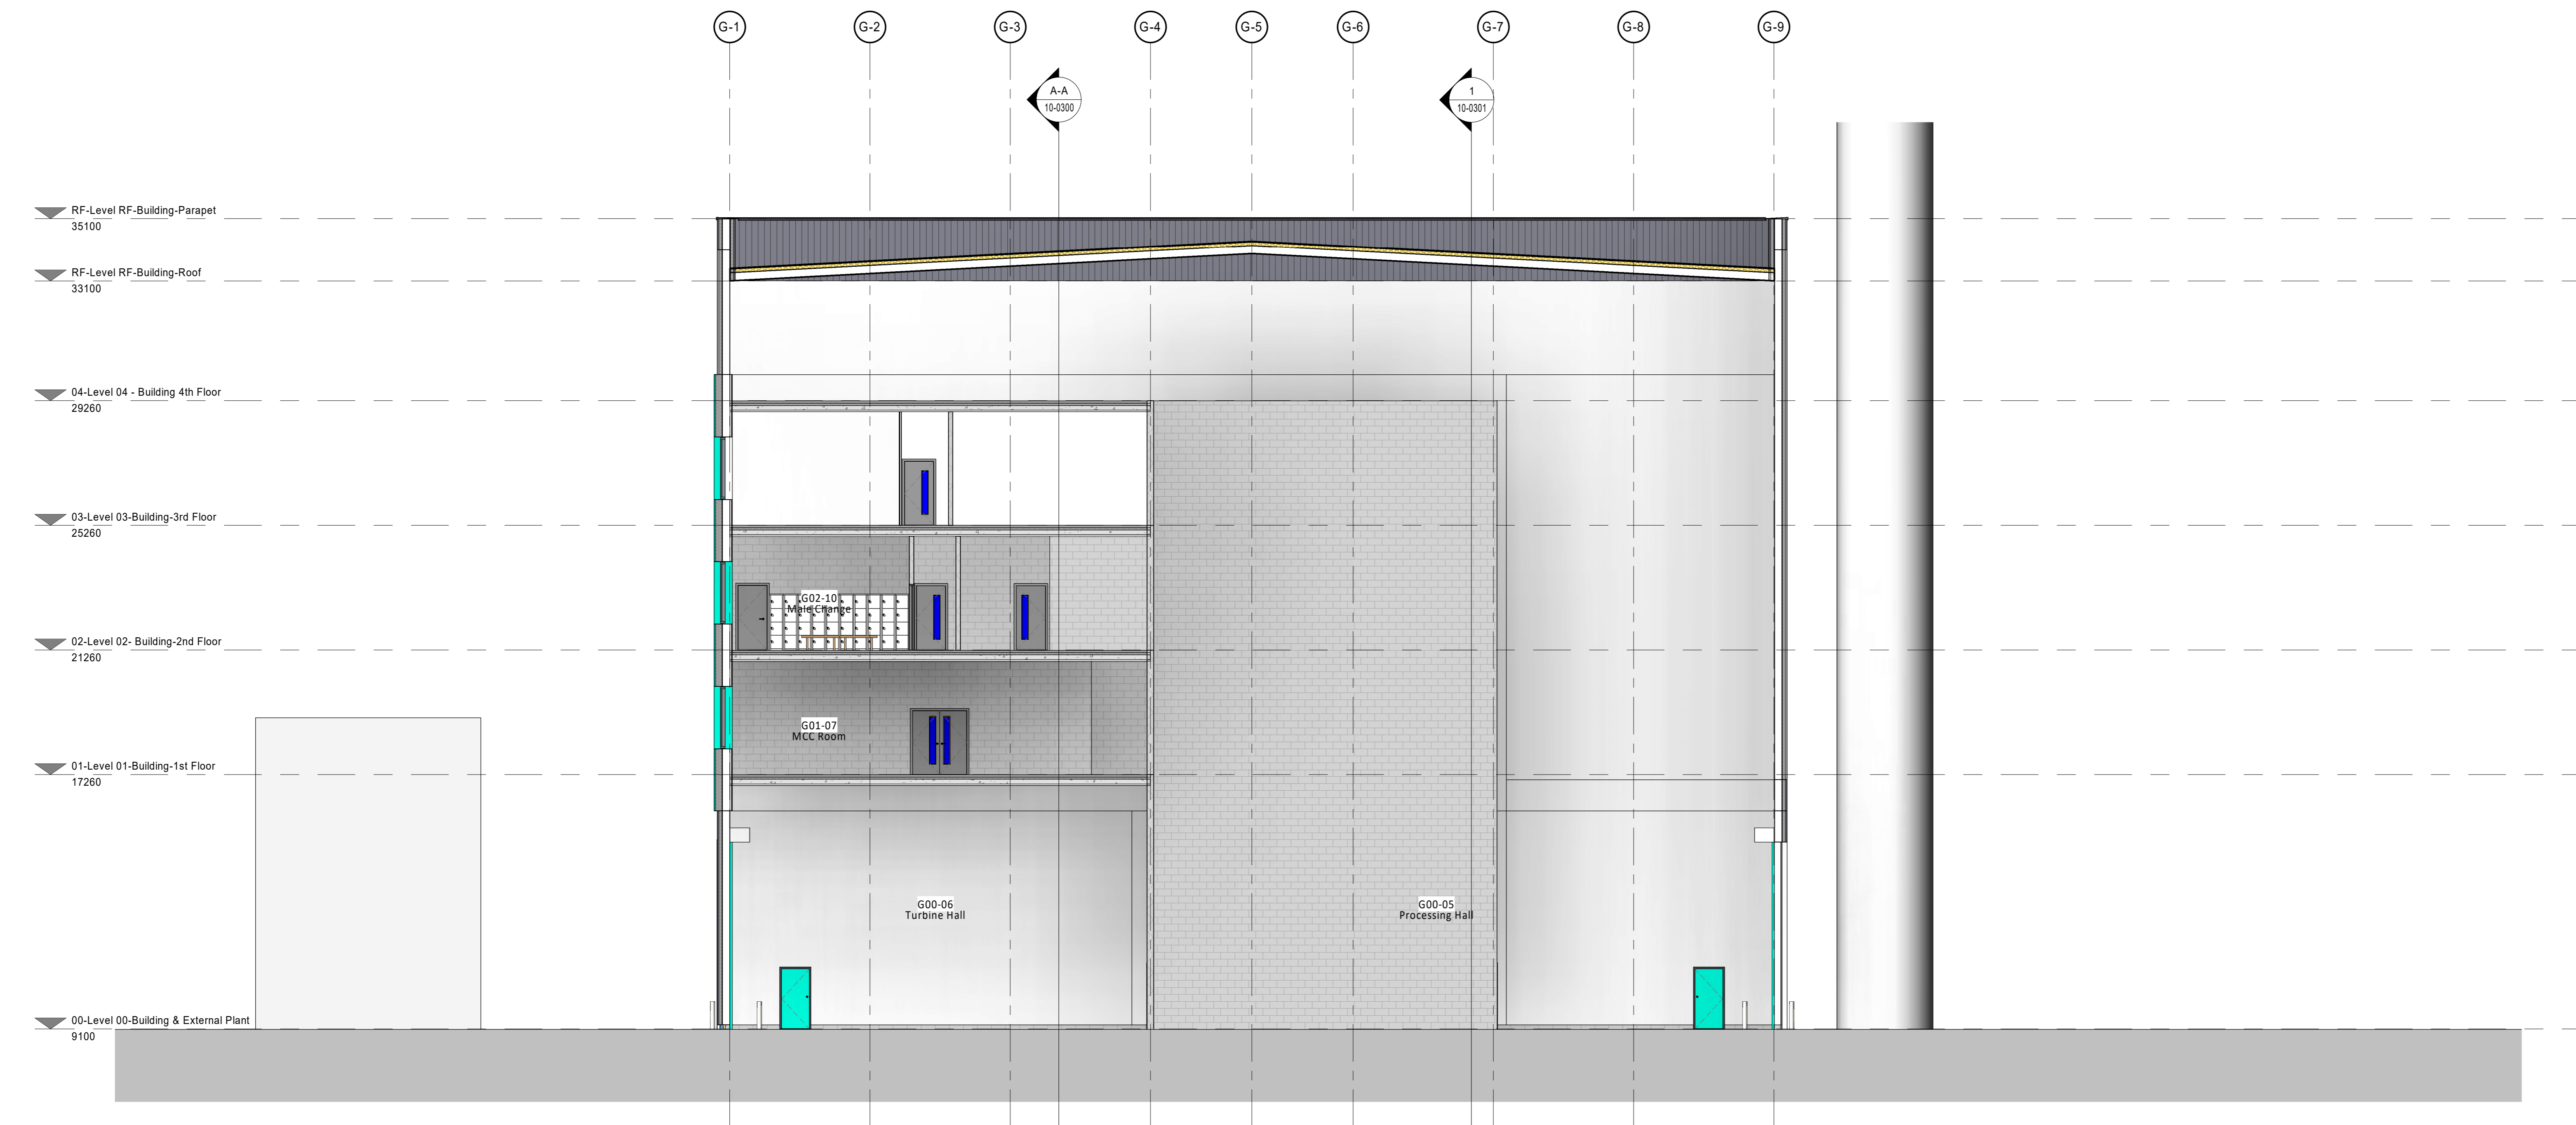

Section F-F
1:100

Rev.	Description	Date	By	App.
P02	Issued for Planning	06.05.21	CH	JC
P01	Preliminary Issue for Planning	30.04.21	CH	JC

Scale: 1:100 @ A0
 Status: SD - Initial Issue
 Drawn By: CH
 Checked By: ME
 Date: April 2021
 Client: LOGIK WTE

Project:
**Gasification Unit, Weighbridge Road
 Deeside Industrial Park**

Sheet Name:
**GA Sections
 Gasification Unit
 Sections E-E & F-F**

Project No.	Orig.	Zone	Level	Type	Role	Cl.	Drawn No.	Rev.
20034-FRA-03-ZZ-DR-A								P02

fletcher|rae
 Architects | Master Planners | Designers
 Hill Quays, 5 Jordan Street, Manchester, M15 4PP

T: +44 (0) 161 242 1140
 W: www.fletcher-rae.com
 E: info@fletcher-rae.com

