

IMPORTANT NOTE:

ALL DIMENSIONS AND LEVELS SHOWN ON THIS DRAWING ARE TO BE CHECKED BY THE CONTRACTOR/ MANUFACTURER PRIOR TO THE COMMENCEMENT OF ANY WORKS ON SITE OR THE MANUFACTURE OF ANY SITE COMPONENTS.

THIS DRAWING IS NOT TO BE SCALED.

DIMENSIONS ARE INDICATED IN MILLIMETRES UNLESS CLEARLY STATED OTHERWISE.


COPYRIGHT OF THIS DRAWING BELONGS SOLELY TO BALDWIN DESIGN CONSULTANCY LTD.




FRONT ELEVATION



SIDE ELEVATION

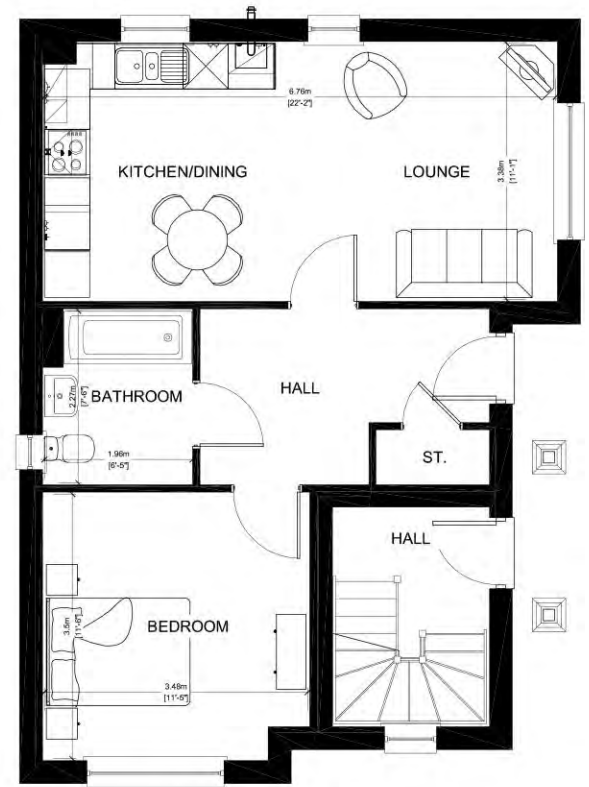


GROUND FLOOR PLAN

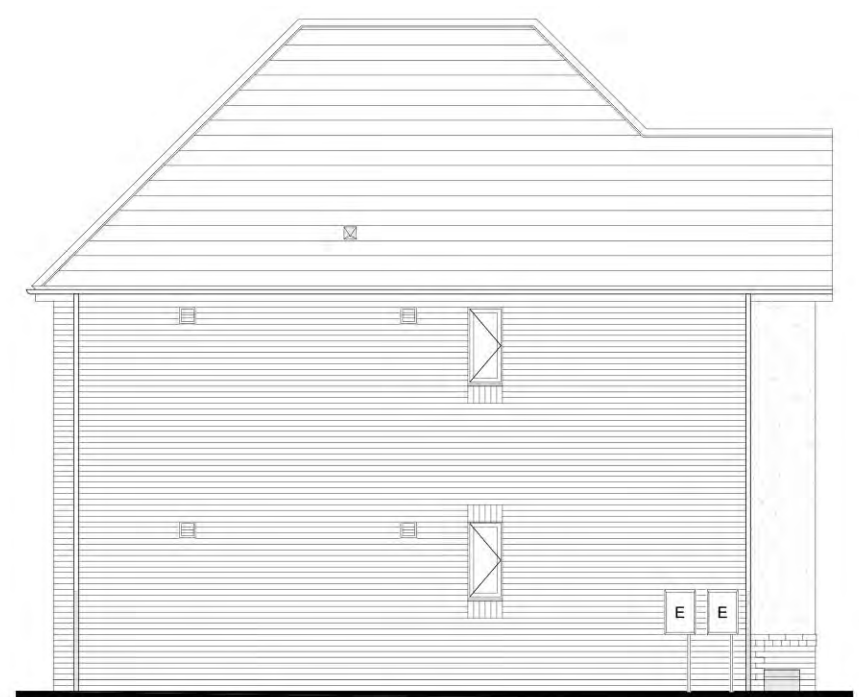


REAR ELEVATION



SIDE ELEVATION

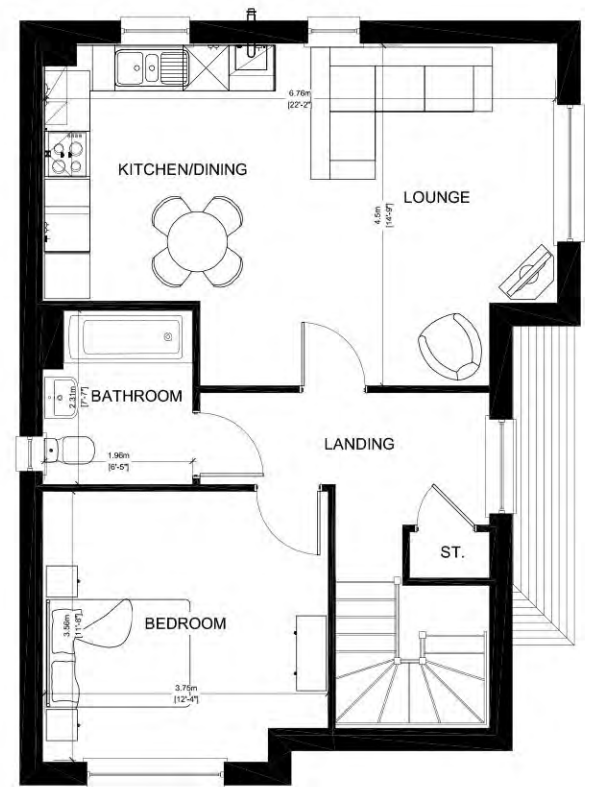

FIRST FLOOR PLAN

 

Revision:	By:	Date:

Client: **ANWYL**
thoughtful homes

Project Title: Residential Development

Address: Deeside Airfields, Flitshire

Drawing Title: Plans and Elevations Disley - Render

Drawing No: AH.DA.HT.DISL.01

Dwn: AW Ckd: ST Date: 17.03.2021


Scale: 1:50 Paper Size: A3 Rev:

4 Marina Walk, Pennington Wharf, Park Lane, Lough, WNT7 4EZ
 Tel: 01825 747615
 e-mail: enquiries@baldwindesign.net
 www.baldwindesign.net


KINNERTON - BRICK OPTION




FRONT ELEVATION

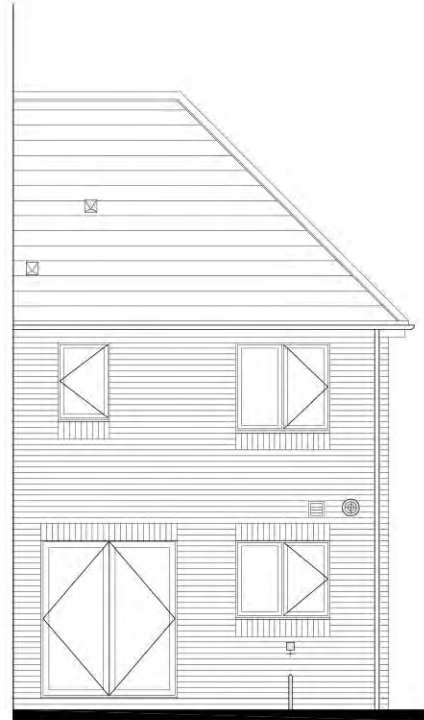

REAR ELEVATION

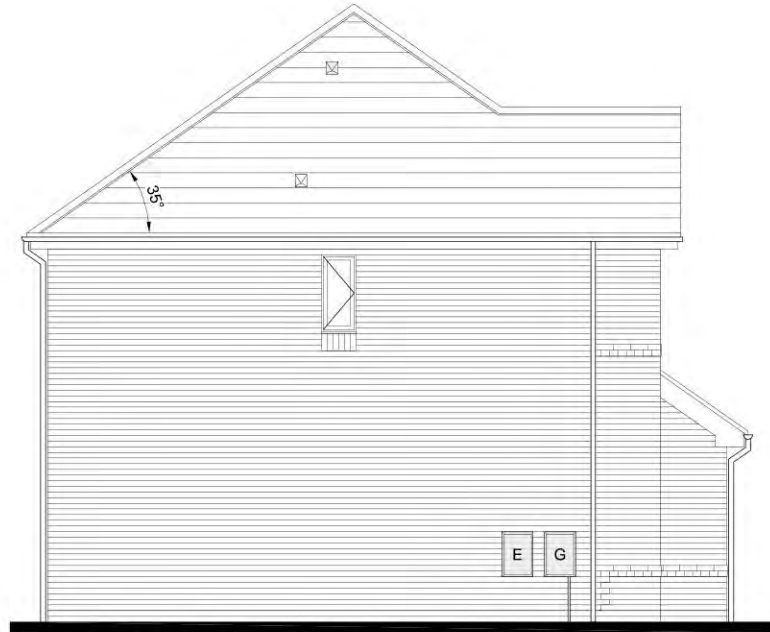

SIDE ELEVATION

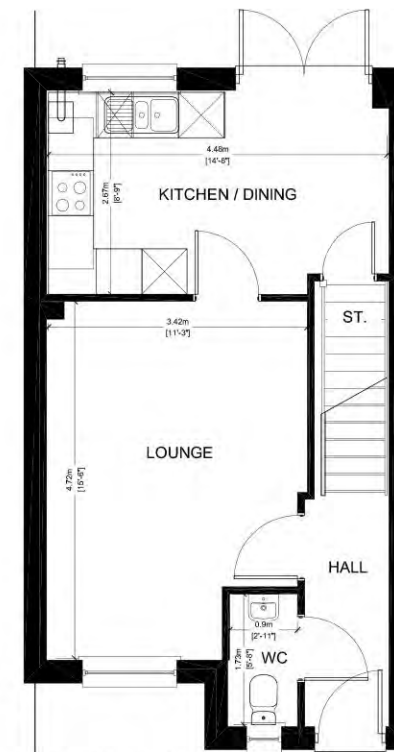


GROUND FLOOR PLAN

IMPORTANT NOTE:
 ALL DIMENSIONS AND LEVELS SHOWN ON THIS DRAWING ARE TO BE CHECKED BY THE CONTRACTOR/ MANUFACTURER PRIOR TO THE COMMENCEMENT OF ANY WORKS ON SITE OR THE MANUFACTURE OF ANY SITE COMPONENTS.
 THIS DRAWING IS NOT TO BE SCALED.
 DIMENSIONS ARE INDICATED IN MILLIMETRES UNLESS CLEARLY STATED OTHERWISE.
 COPYRIGHT OF THIS DRAWING BELONGS SOLELY TO BALDWIN DESIGN CONSULTANCY LTD.

KINNERTON - RENDER OPTION




FRONT ELEVATION

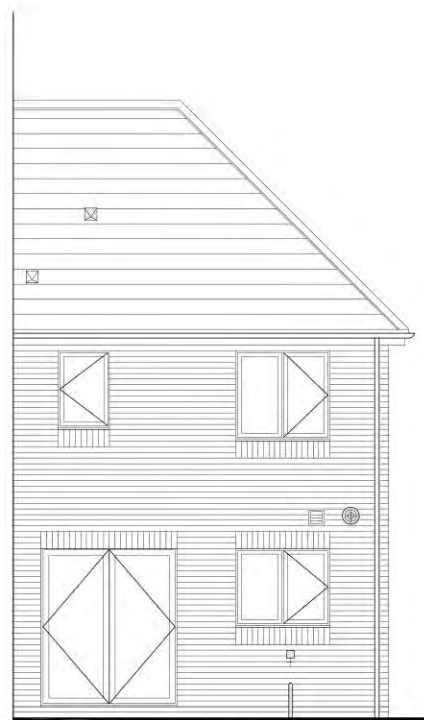


REAR ELEVATION



SIDE ELEVATION

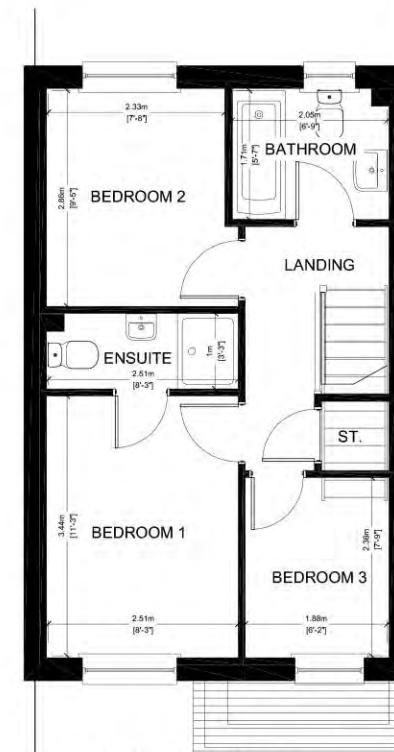

FIRST FLOOR PLAN

 

Revision:	By:	Date:

Client: **ANWYL**
thoughtful homes

Project Title: **Residential Development**

Address: **Deeside Airfields, Flitshire**

Drawing Title: **Plans and Elevations Kinnerton**

Drawing No: **AH.DA.HT.KINN.01**

Dwn: **AW** Ckd: **ST** Date: **17.03.2021**

Scale: **1:50** Paper Size: **A3** Rev:


4 Marina Walk, Pennington Wharf, Plant Lane, Leigh, Warrington, Cheshire, WA17 4EZ
 Tel: 01925 747615
 e-mail: enquiries@baldwindesign.net
 www.baldwindesign.net



FRONT ELEVATION



SIDE ELEVATION

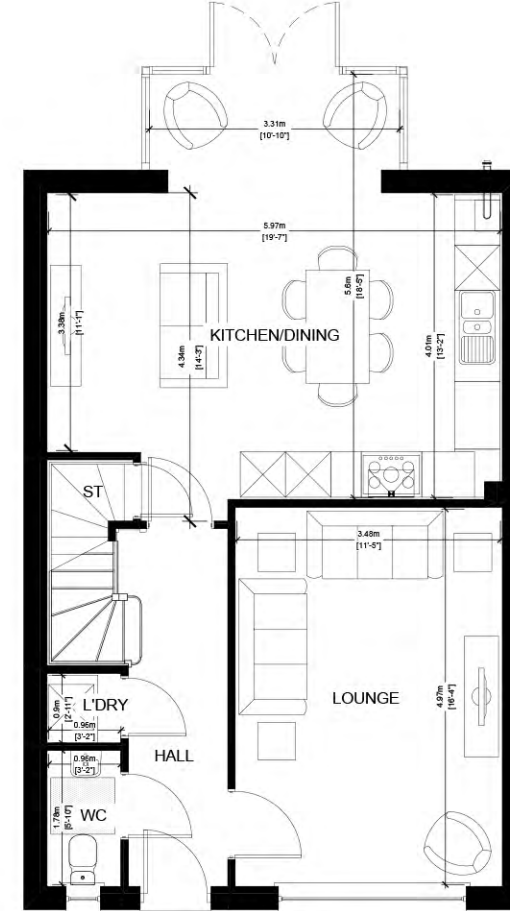


GROUND FLOOR PLAN



REAR ELEVATION



SIDE ELEVATION

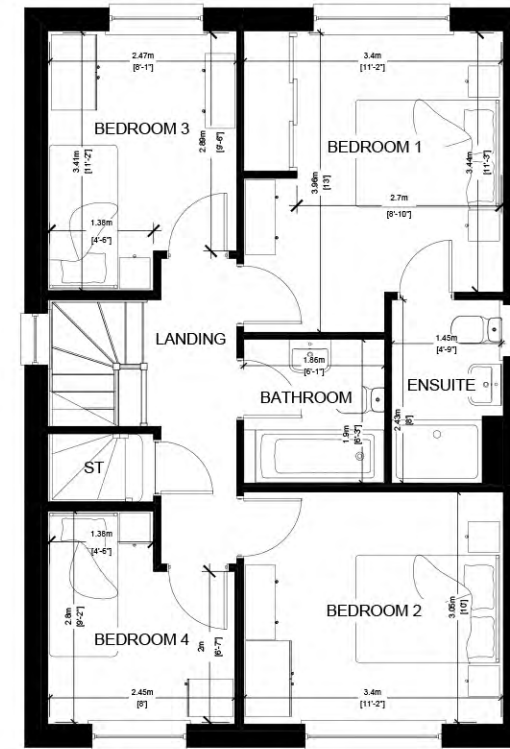

FIRST FLOOR PLAN

IMPORTANT NOTE:
 ALL DIMENSIONS AND LEVELS SHOWN ON THIS DRAWING ARE TO BE CHECKED BY THE CONTRACTOR/ MANUFACTURER PRIOR TO THE COMMENCEMENT OF ANY WORKS ON SITE OR THE MANUFACTURE OF ANY SITE COMPONENTS.
 THIS DRAWING IS NOT TO BE SCALED.
 DIMENSIONS ARE INDICATED IN MILLIMETRES UNLESS CLEARLY STATED OTHERWISE.
 COPYRIGHT OF THIS DRAWING BELONGS SOLELY TO BALDWIN DESIGN CONSULTANCY LTD.

Revision:	By:	Date:
Rev A - Revised to suit planning layout.	IF	14.09.21

Client: **ANWYL**
thoughtful homes

Project Title: **Residential Development**


Address: **Deeside Airfields, Flitshire**


Drawing Title: **Plans and Elevations Farndon - Brick**

Drawing No: **AH.DA.HT.FARN.01**

Dwn: **AW** Ckd: **ST** Date: **17.03.2021**

Scale: **1:100** Paper Size: **A3** Rev: **A**

 

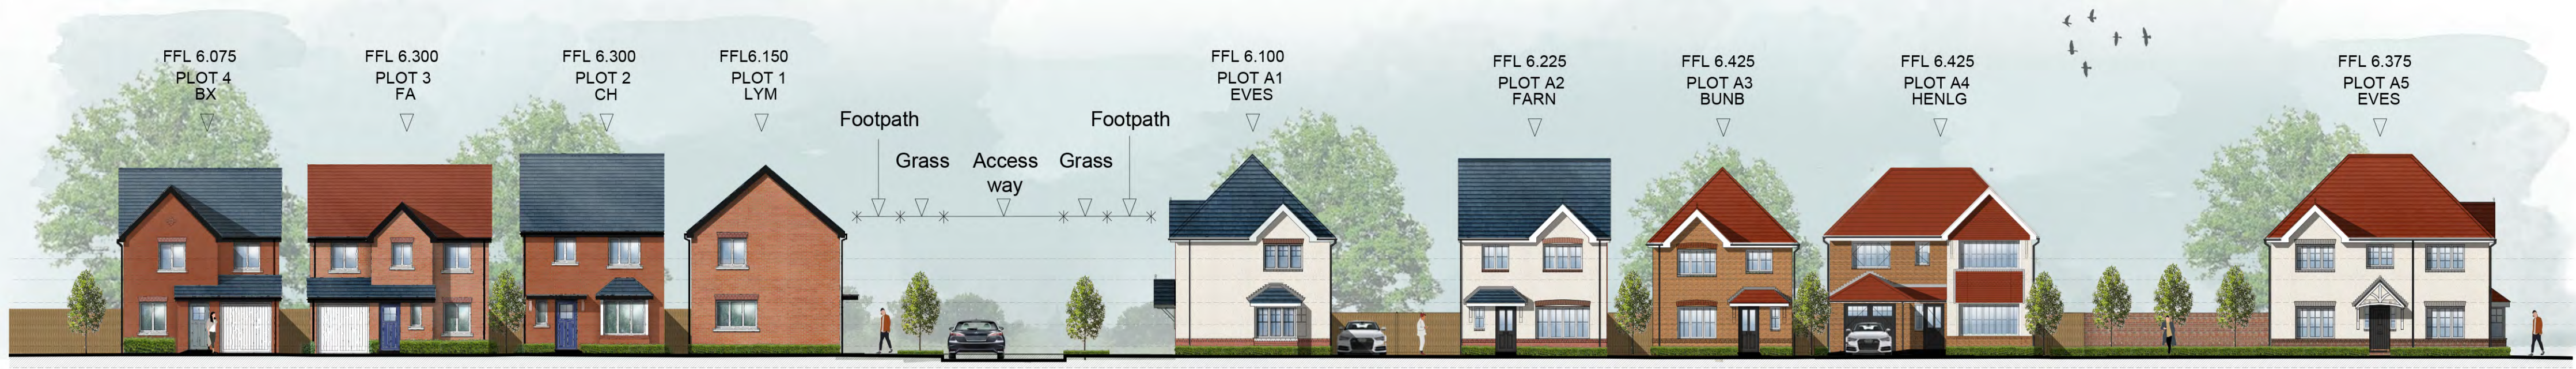


IMPORTANT NOTE:
 ALL DIMENSIONS AND LEVELS SHOWN ON THIS DRAWING ARE TO BE CHECKED BY THE CONTRACTOR/ MANUFACTURER PRIOR TO THE COMMENCEMENT OF ANY WORKS ON SITE OR THE MANUFACTURE OF ANY SITE COMPONENTS.
 THIS DRAWING IS NOT TO BE SCALED.
 DIMENSIONS ARE INDICATED IN MILLIMETRES UNLESS CLEARLY STATED OTHERWISE.
 COPYRIGHT OF THIS DRAWING BELONGS SOLELY TO BALDWIN DESIGN CONSULTANCY LTD.

Site Section A-A



Site Section B-B

Site Section C-C

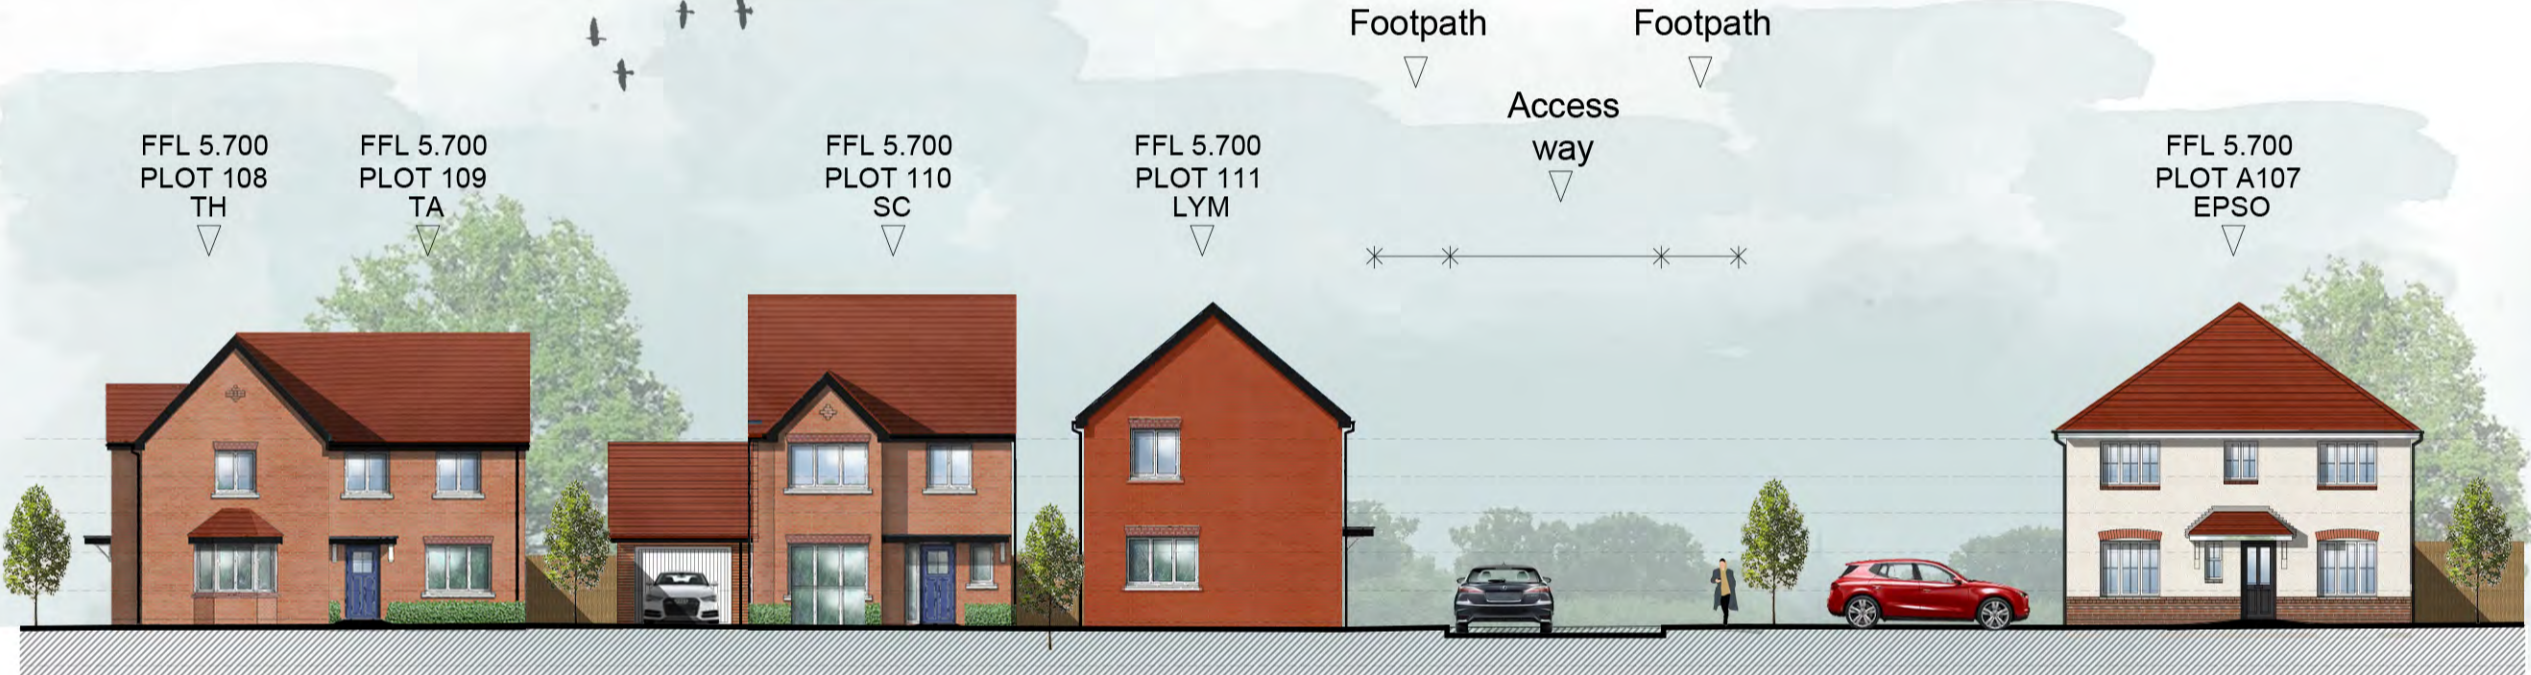


Site Section D-D

Site Section G-G



Site Section E-E

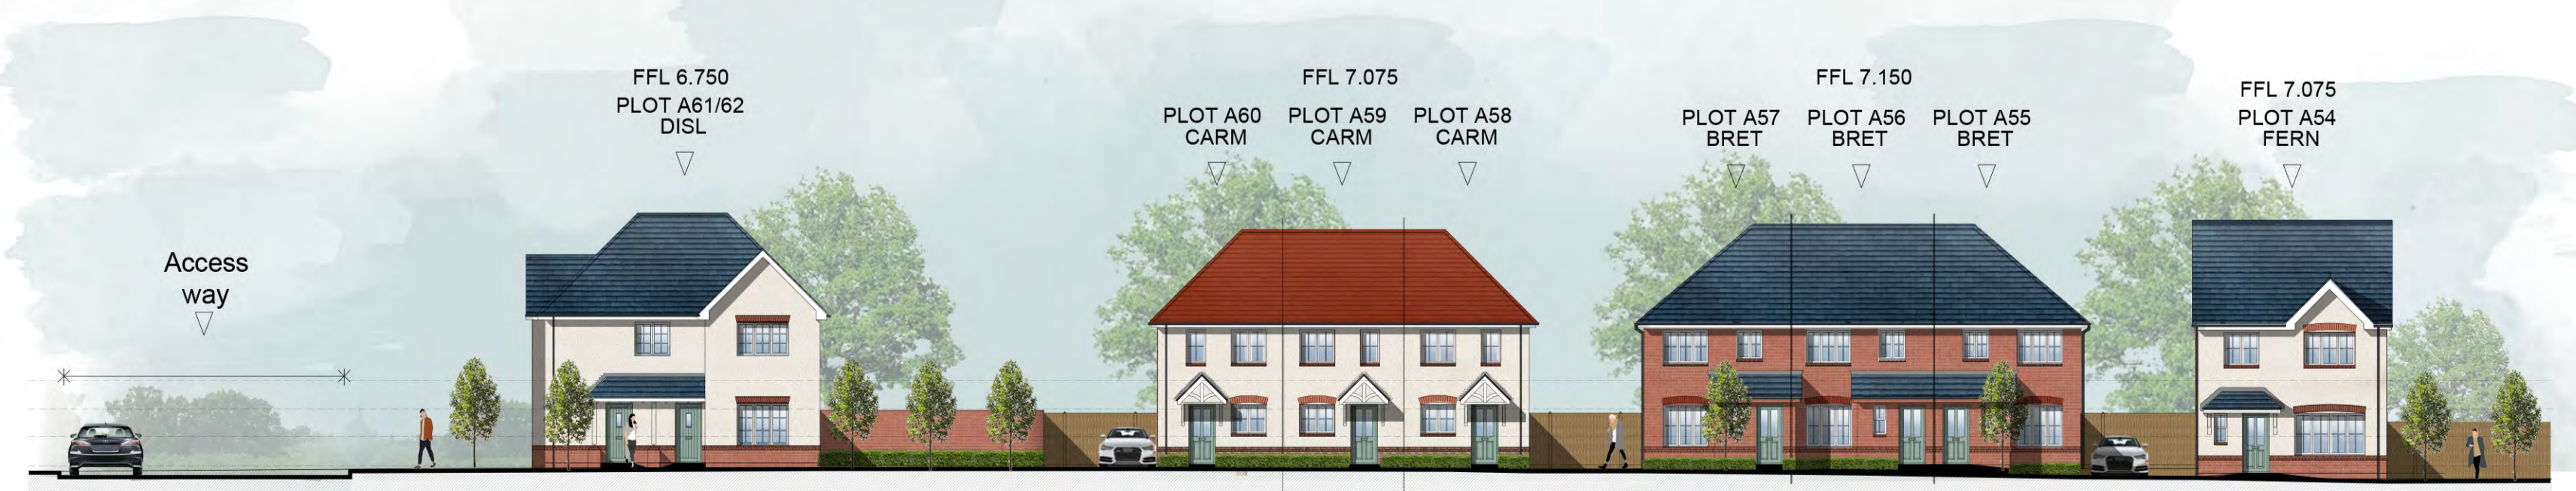

Site Section F-F



Locator NTS

Revision:	By:	Date:
Rev A - Revised to suite "Composite CAD Site Layout Rev D"	IF	08.09.21

Client: **Bellway ANWYL** thoughtful homes

Project Title: **Residential Development**

Address: **Deeside Airfields, Flitshire**

Drawing Title: **Street Scenes**

Drawing No: **AH.BH.DA.SS.01**

Dwn: IF, Ckd: ST, Date: 18/03/21, Scale: 1:200, Paper Size: A1, Rev: A

