

Planning, Environment & Economy,  
 Flintshire County Council, County Hall,  
 Mold, Flintshire, CH7 6NF.

Chief Officer: Mr Andrew Farrow

**Legend**



Planning Application Site




Adopted Flintshire Unitary  
 Development Plan  
 Settlement Boundary

This plan is based on Ordnance Survey Material with the permission of the Controller of Her Majesty's Stationery Office. © Crown Copyright. Unauthorised reproduction infringes Crown Copyright and may lead to prosecution or civil proceedings. Licence number: 100023386. Flintshire County Council, 2020.



Map Scale 1:1250

OS Map ref SJ 3271

Planning Application **61171**

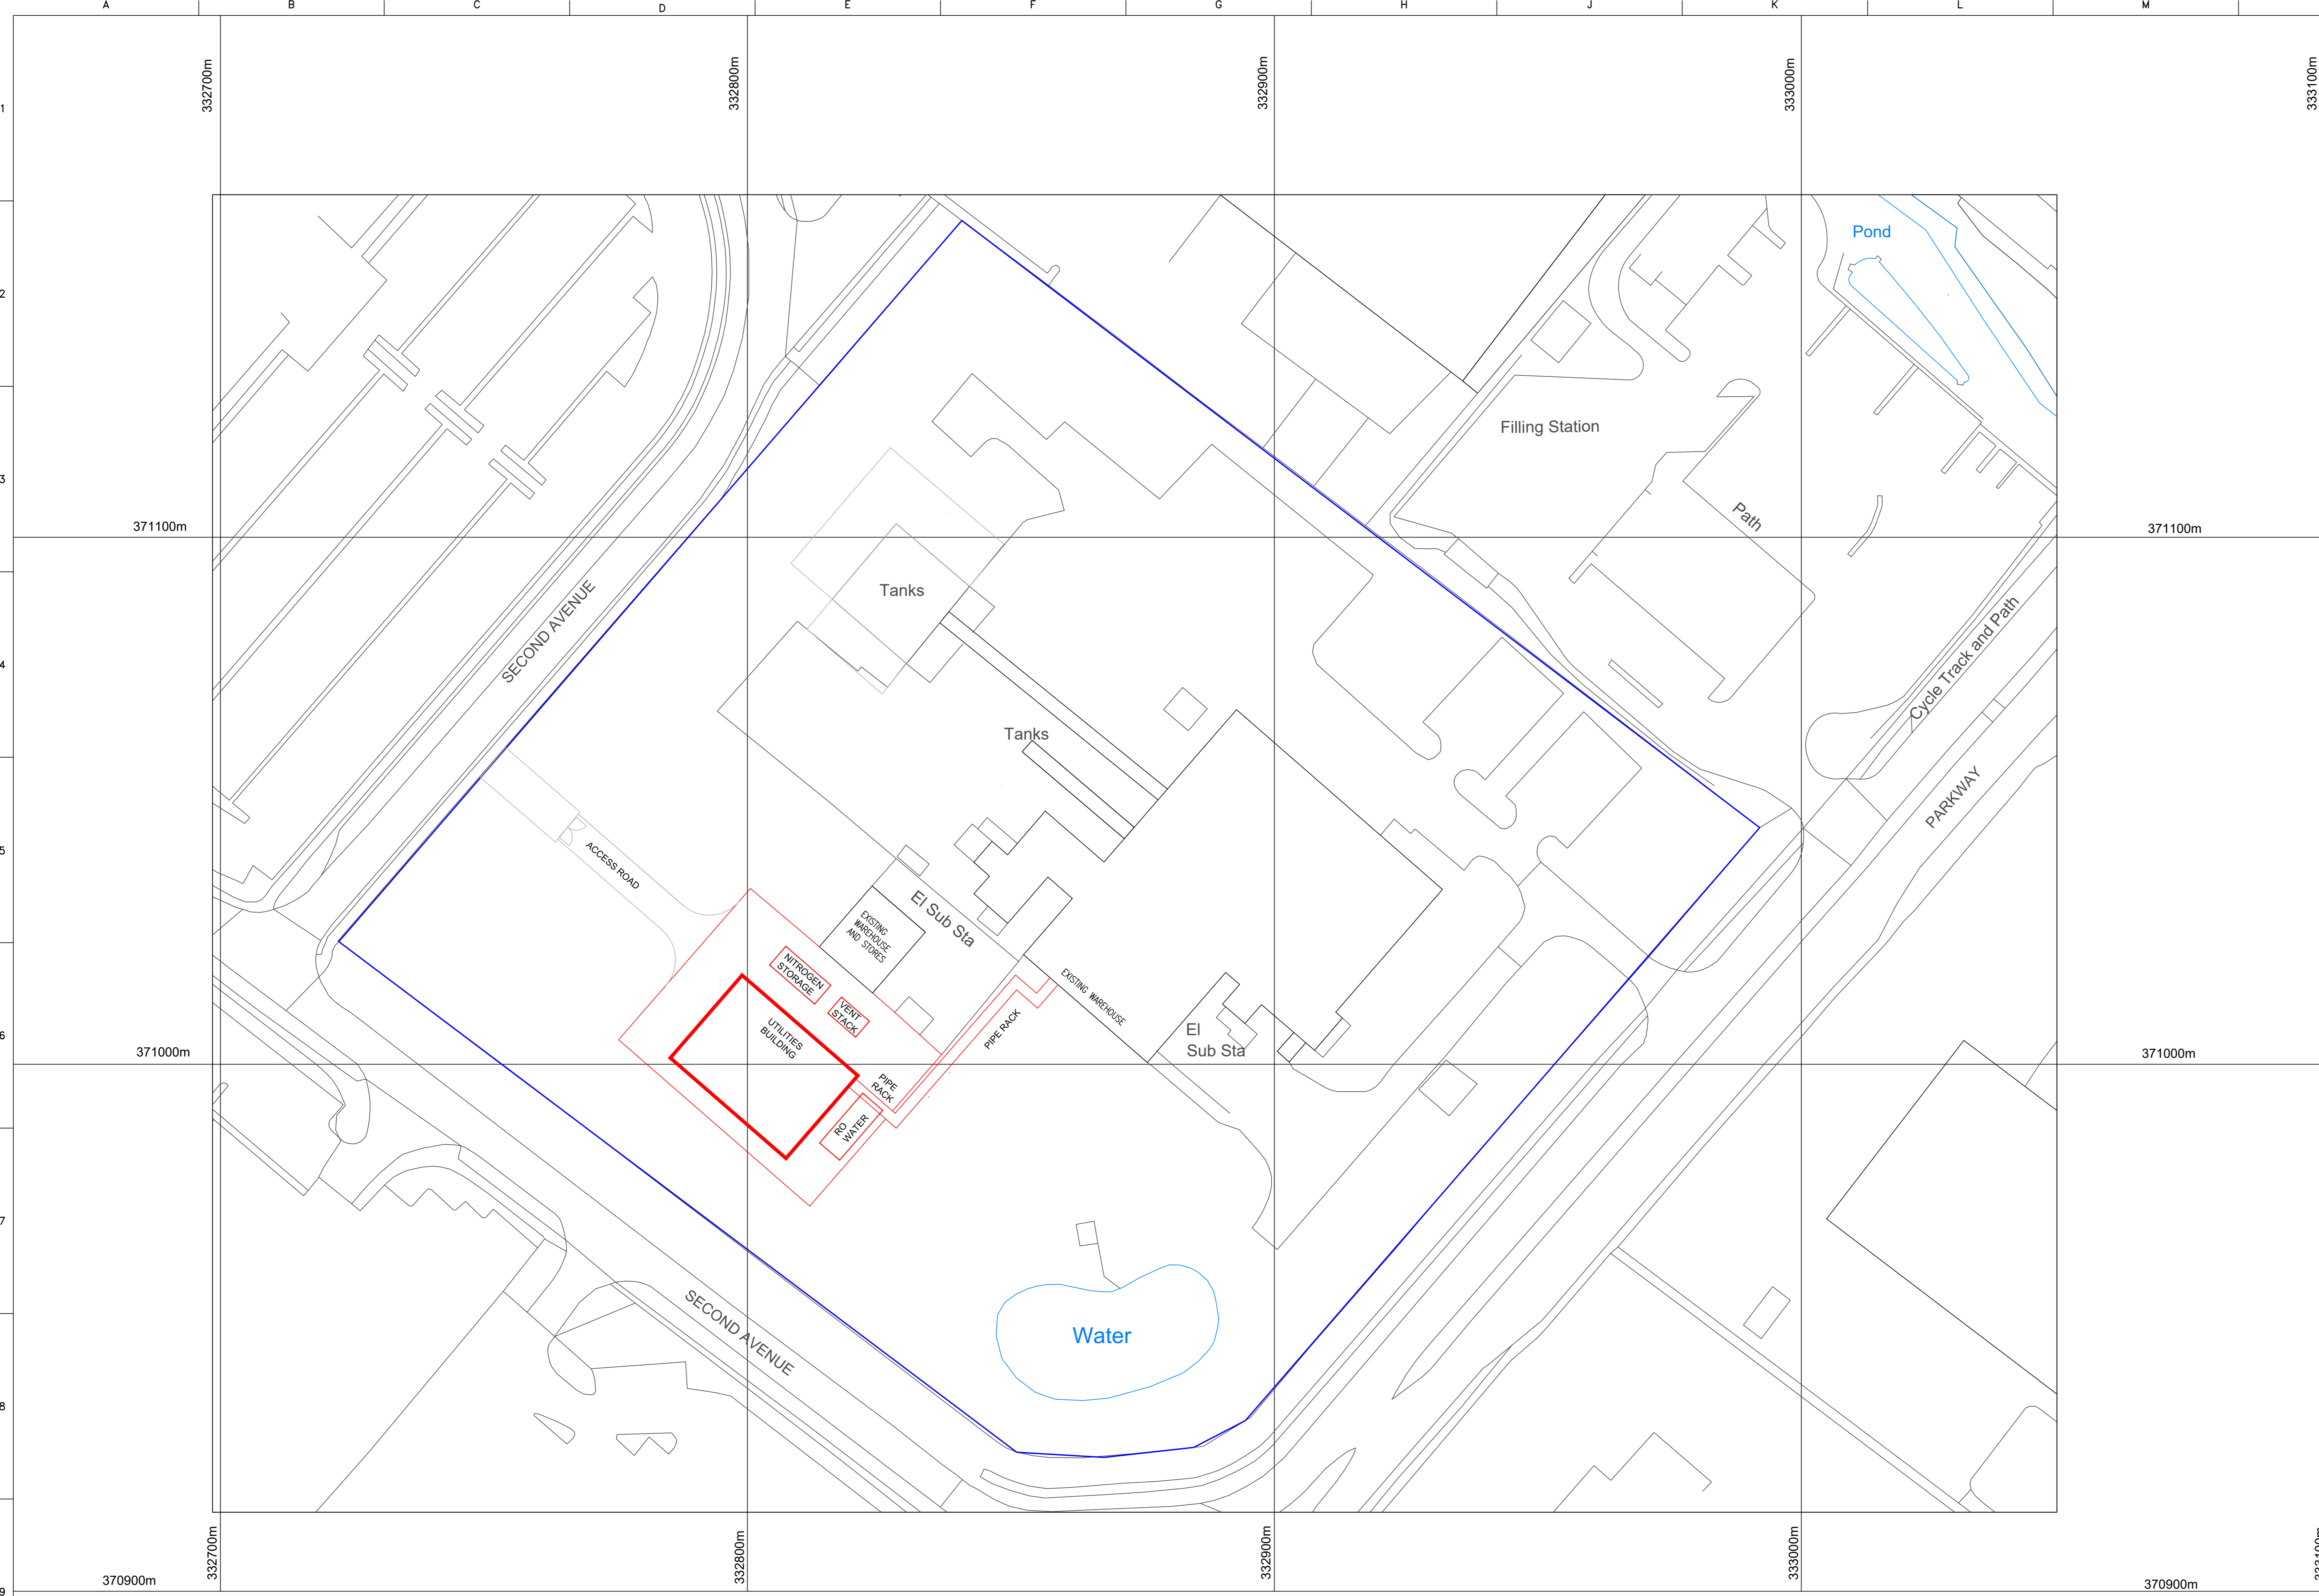

**BLOCK PLAN**  
(SCALE 1:500)

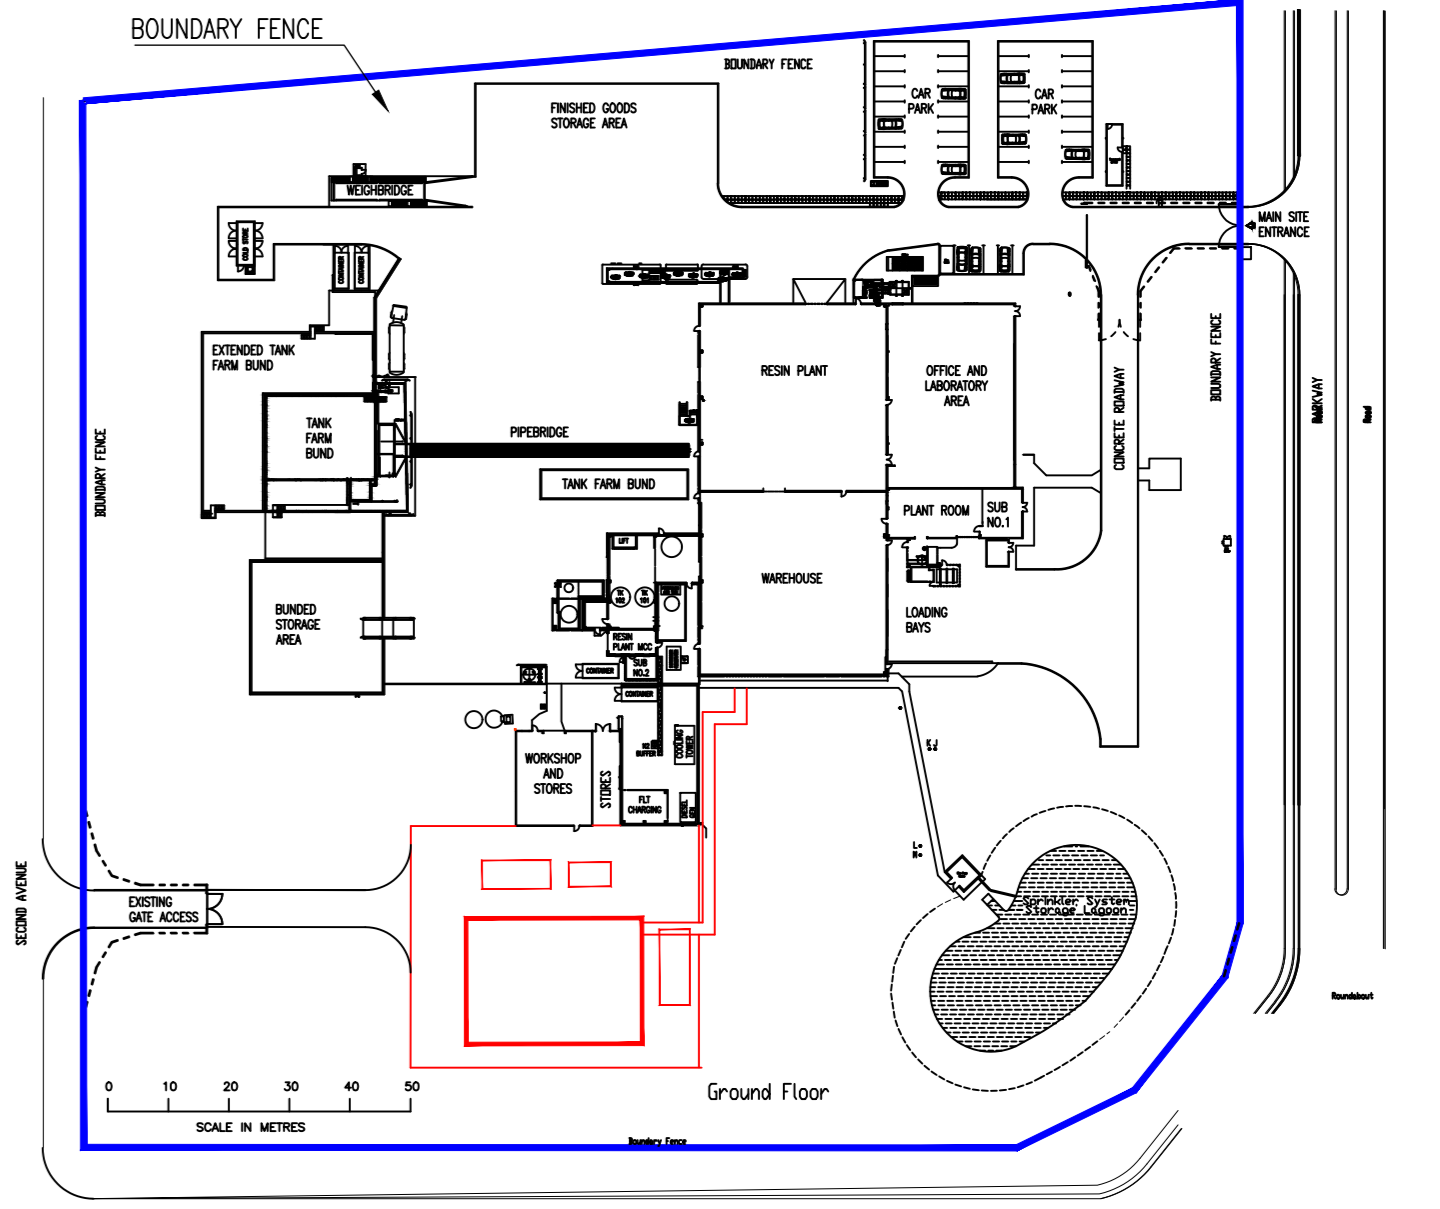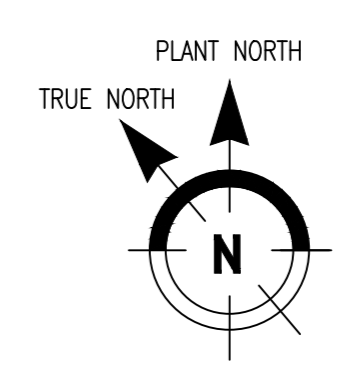


**LOCATION PLAN**  
(SCALE 1:1250)


- INDICATES BOUNDARY LINE
- INDICATES EXTENT OF WORKS

©Crown Copyright and database rights 2016 OS 100019980

A	18.03.20	ISSUED FOR PLANNING	AS SC
P2	15.07.19	ISSUED FOR PLANNING	JM CC
P1	10.07.19	PRELIMINARY ISSUE FOR CLIENT DISCUSSION	JM CC
ISSUE	DATE	DESCRIPTION OF ISSUE OR REVISION	BY (CHK)
<b>Elizabeth House, Daresbury Park, Warrington, Cheshire WA4 4BB.</b> Tel: +44 (0)1925 726200 Website: www.addisonproject.co.uk Fax: +44 (0)1925 727202 Email: design@addisonproject.co.uk			
CLIENT	SHERWIN WILLIAMS	LOCATION	DEESIDE
PLANT		SECTION	
<b>TITLE</b> UTILITIES BUILDING PLANNING BLOCK PLANS			
DRN	JM	This drawing is private and confidential and is the property of Addison Project plc. It must not be copied or used without prior consent of Addison Project plc and must be returned with tender and / or on completion of project.	
DATE	04.07.19	Addison Project, Millbrook, Blunston Park, Thornton, Leicestershire, FY5 4GD.	
CHK	CG		
APPD	NB		
PROJECT TITLE		UTILITIES BUILDING	
SCALE	1:500, 1:1250	SIZE A0	
JOB No.	DRAWING NUMBER	ISSUE	
19-169	SHW-19-450-0001	A	

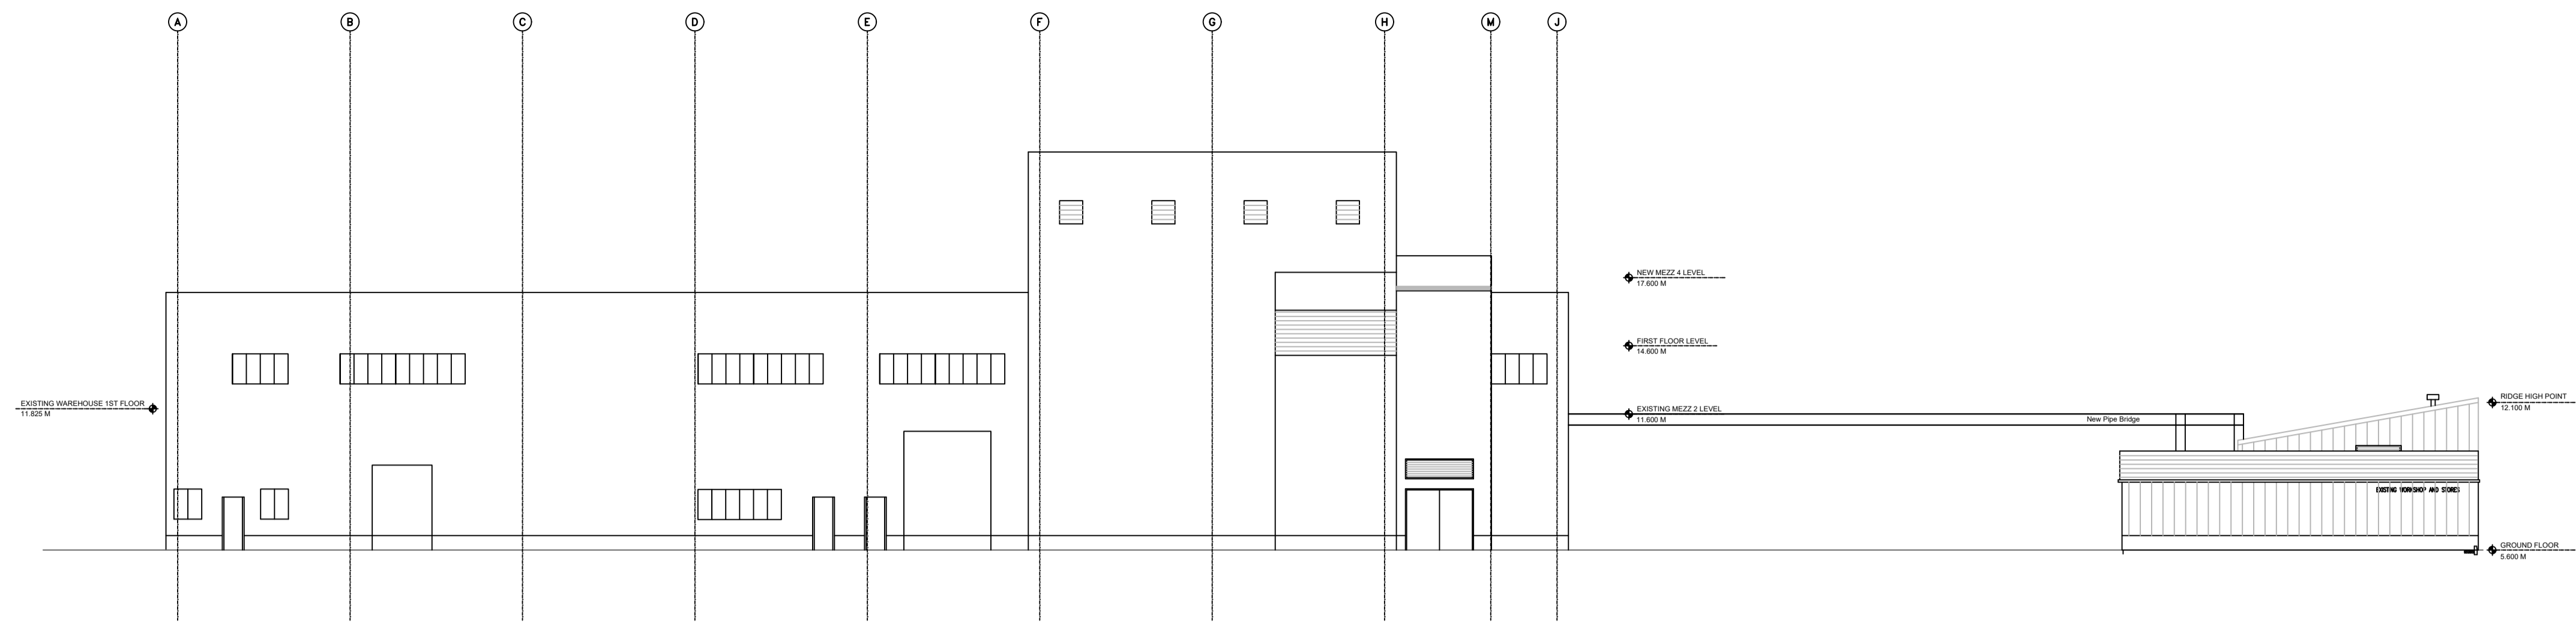

EXISTING NORTH ELEVATION

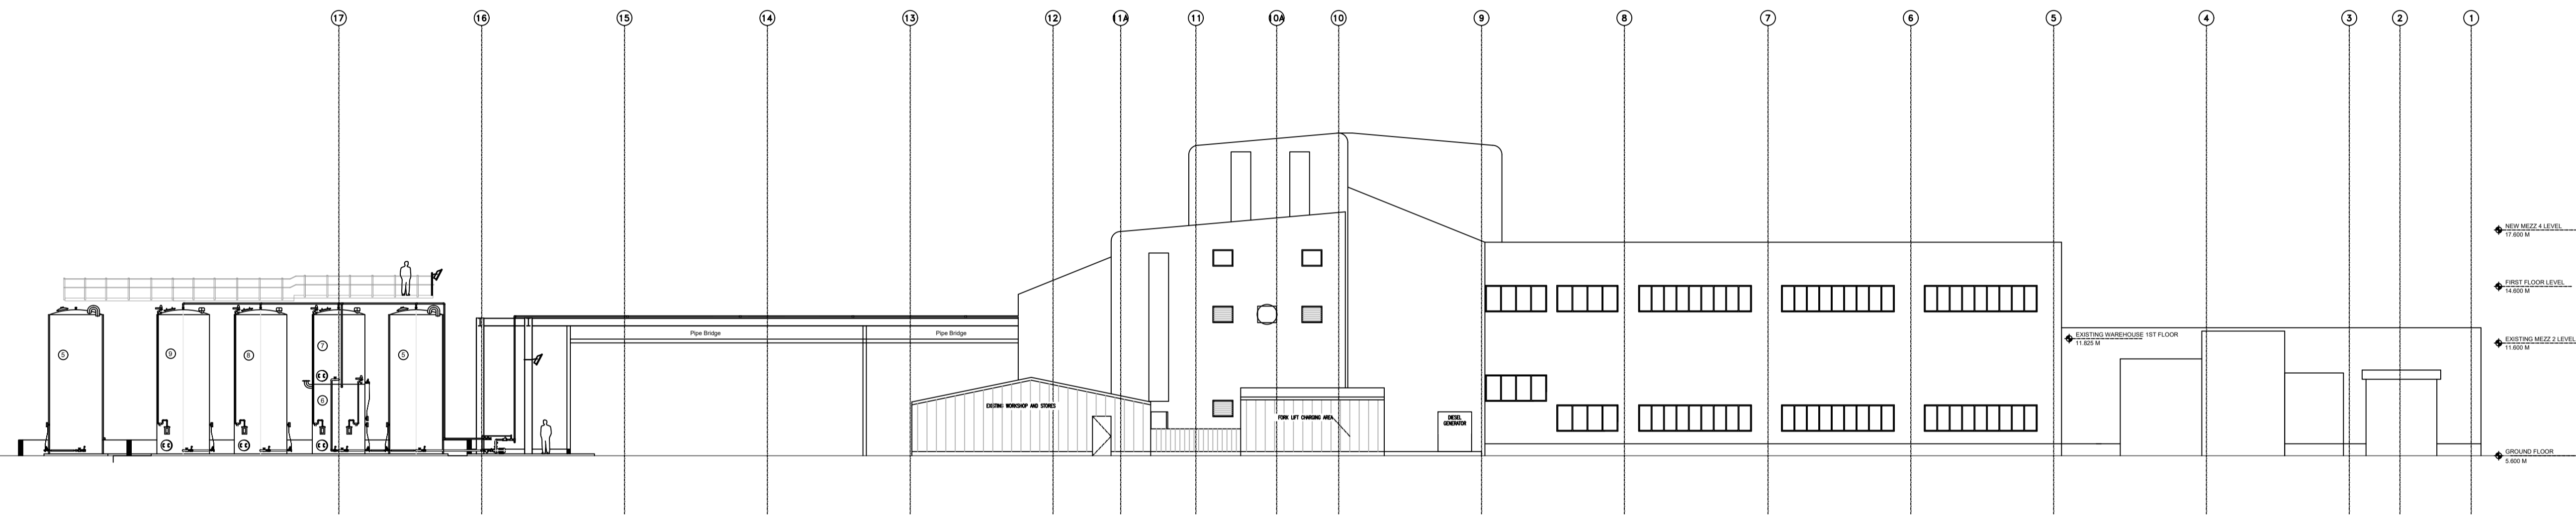

EXISTING WEST ELEVATION




EXISTING SOUTH/WEST ELEVATION




EXISTING SOUTH ELEVATION

A	18.03.20	ISSUED FOR PLANNING	AS SC
P2	15.07.19	ISSUED FOR PLANNING	JM CG
P1	10.07.19	PRELIMINARY ISSUE FOR CLIENT DISCUSSION	JM
ISSUE	DATE	DESCRIPTION OF ISSUE OR REVISION	BY CHK
<b>Elizabeth House, Daresbury Park, Warrington, Cheshire WA4 4BB.</b>			
Tel: +44 (0)1928 786000 Fax: +44 (0)1928 701900		Website: www.addisonproject.co.uk e-mail: design@addisonproject.co.uk	
CLIENT	SHERWIN WILLIAMS	LOCATION	DEESIDE
PLANT		SECTION	
TITLE <b>UTILITIES BUILDING PLANNING EXISTING ELEVATIONS</b>			
DRN	JM	This drawing is private and confidential and is the property of Addison Project plc. It must not be copied or lent without prior consent of Addison Project plc and must be returned with tender and / or on completion of order to:	
DATE	29/05/19	Addison Project, Hillhouse Business Park, Thornton, Lancashire, FY5 4QD.	
CHK	CG		
APPD	NB		
PROJECT TITLE		UTILITIES BUILDING	
SCALE	1:200	SIZE A1	
JOB No.	DRAWING NUMBER	ISSUE	
19-169	SHW-19-450-0002	A	

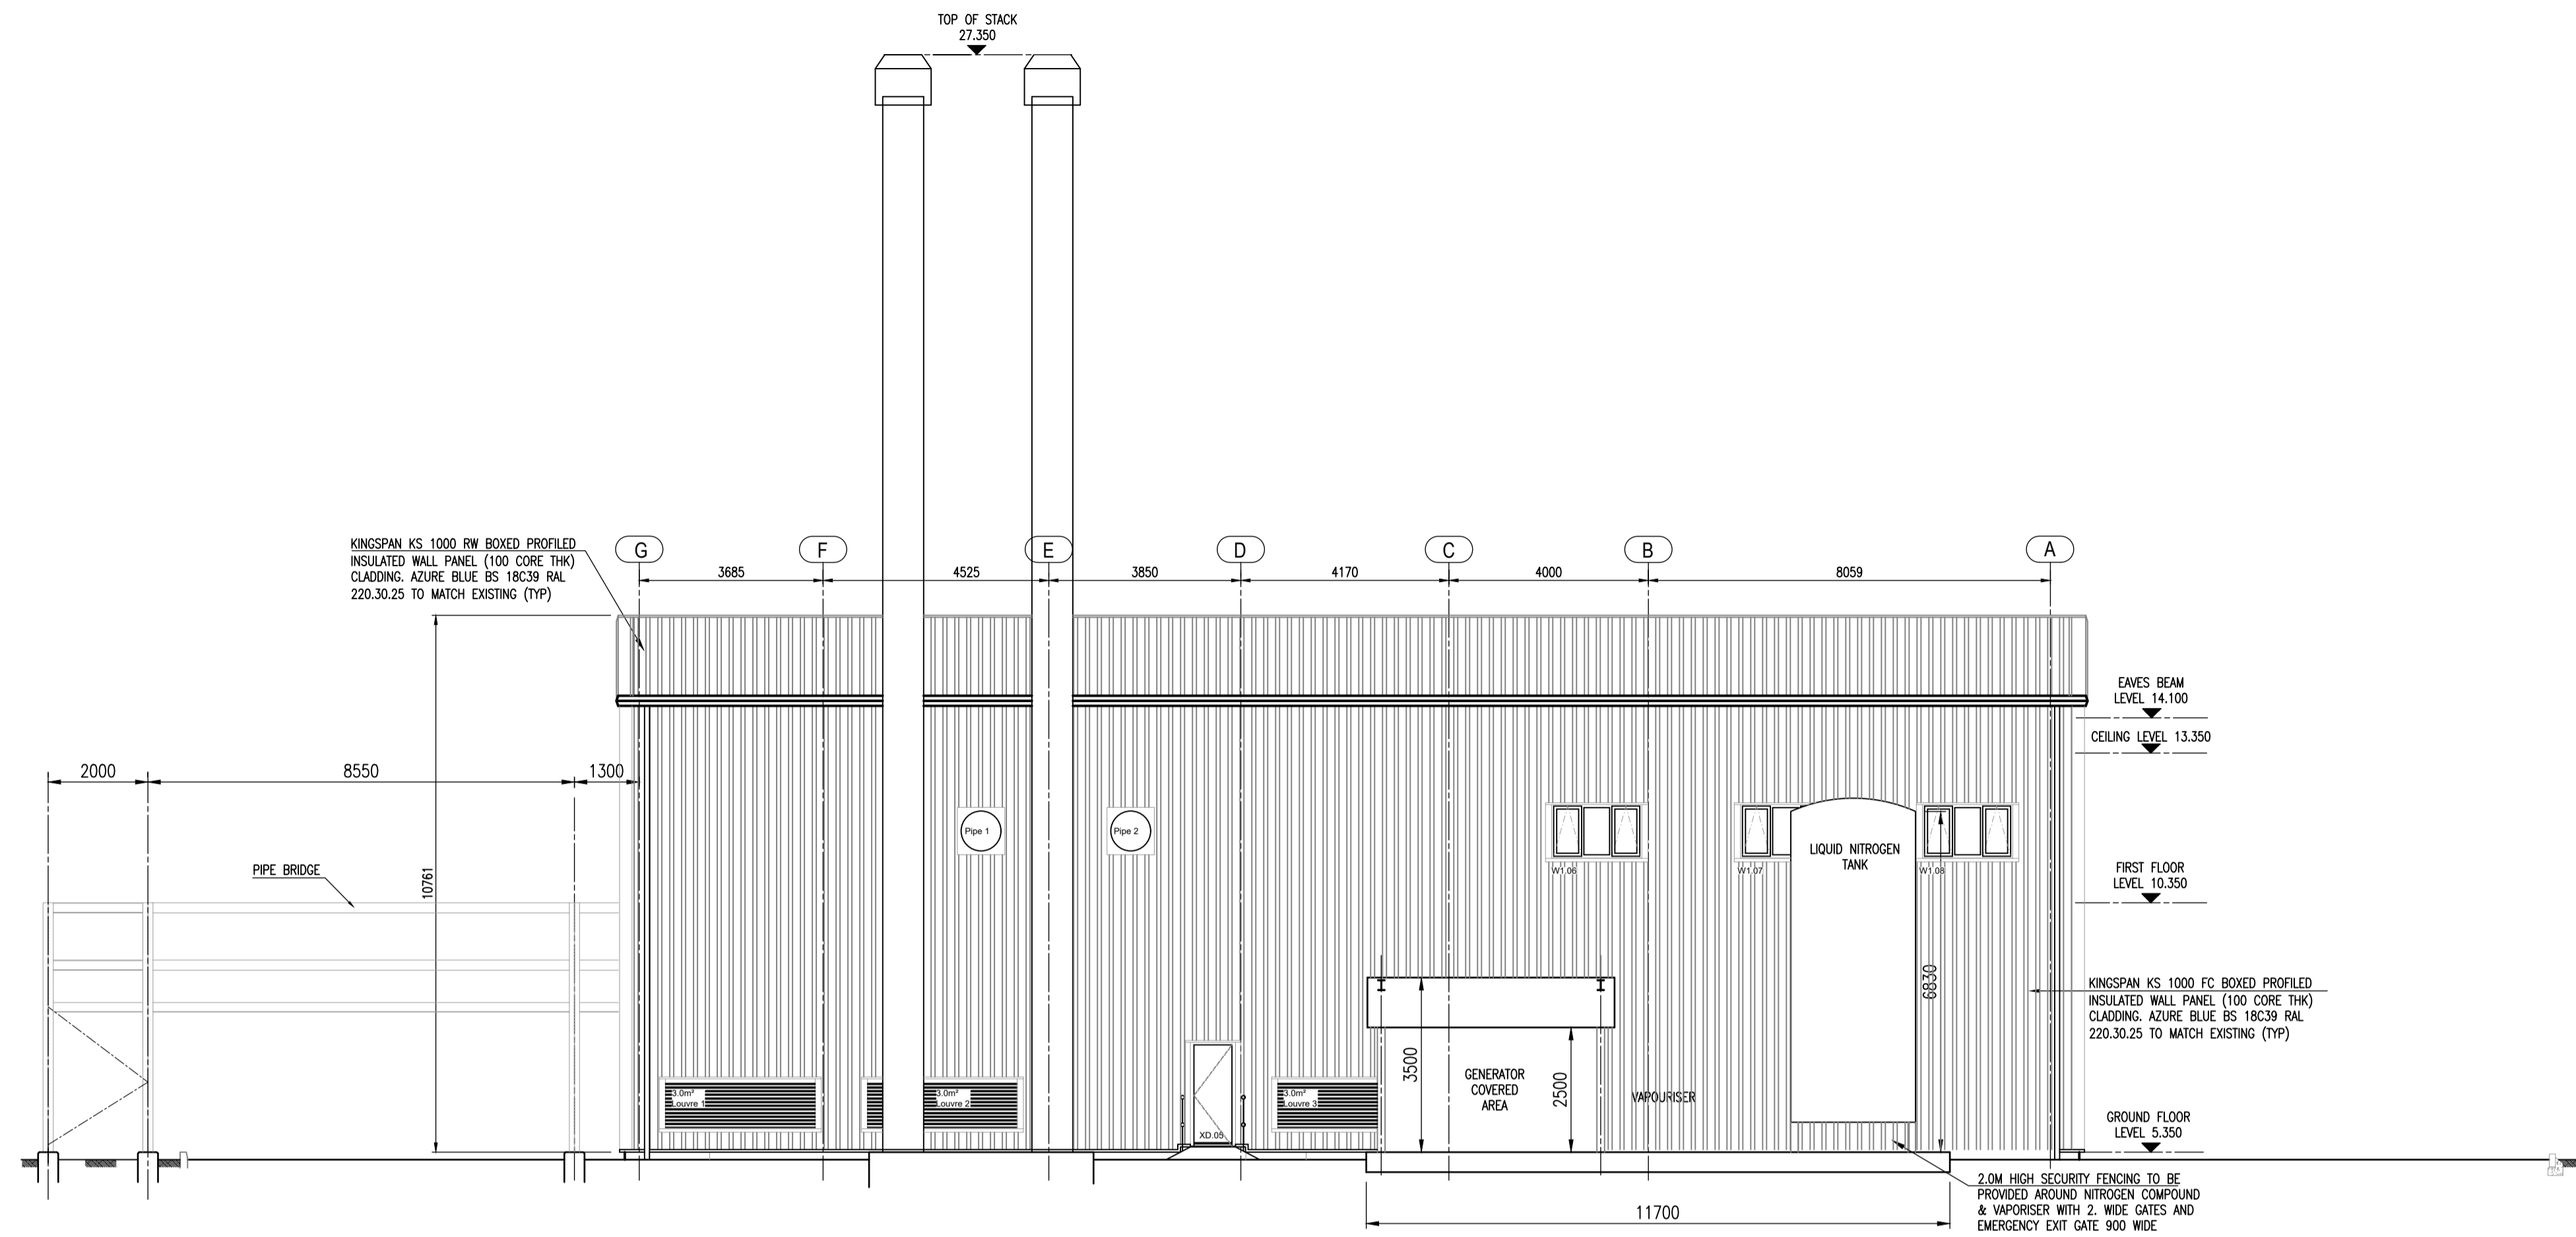


PROPOSED EAST ELEVATION

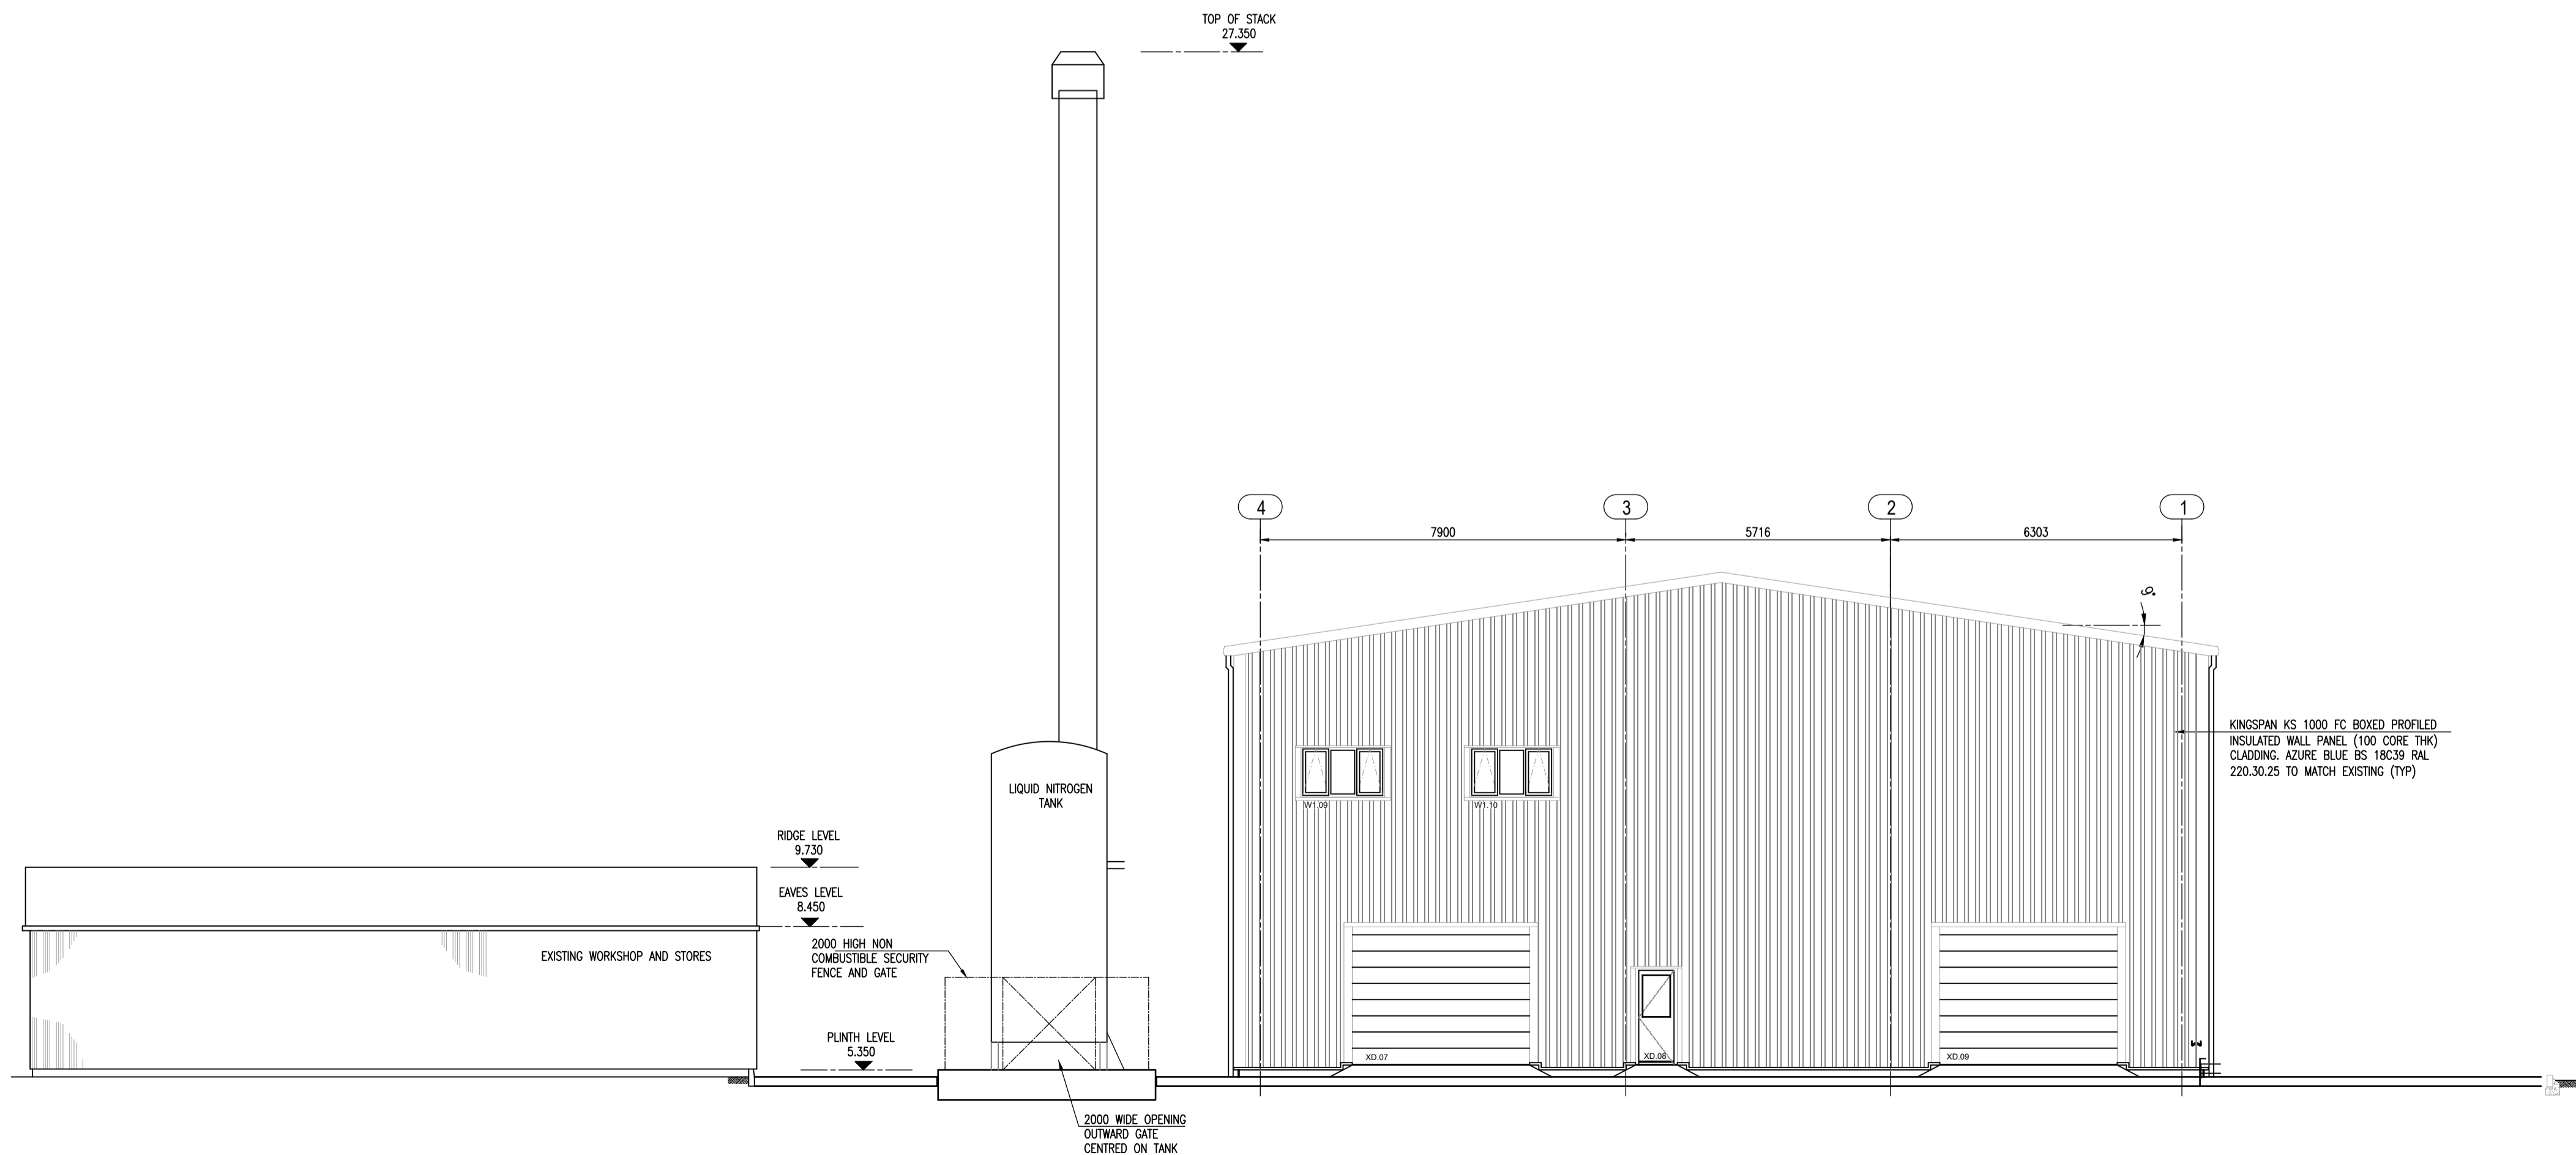


PROPOSED NORTH ELEVATION

A	18.03.20	ISSUED FOR PLANNING	AS SC
P2	15.07.19	ISSUED FOR PLANNING	JM CG
P1	10.07.19	PRELIMINARY ISSUE FOR CLIENT DISCUSSION	JM
ISSUE	DATE	DESCRIPTION OF ISSUE OR REVISION	BY CHK
<b>Elizabeth House, Daresbury Park, Warrington, Cheshire WA4 4BB.</b>			
Tel: +44 (0)1928 786000 Fax: +44 (0)1928 701900		Website: www.addisonproject.co.uk e-mail: design@addisonproject.co.uk	
CLIENT	SHERWIN WILLIAMS	LOCATION	DEESIDE
PLANT		SECTION	
TITLE <b>UTILITIES BUILDING PLANNING EAST AND NORTH ELEVATIONS</b>			
DRN	JM	This drawing is private and confidential and is the property of Addison Project plc. It must not be copied or lent without prior consent of Addison Project plc and must be returned with tender and / or on completion of order to:	
DATE	29/05/19	Addison Project, Hillhouse Business Park, Thornton, Lancashire, FY5 4GD.	
CHK	CG		
APPD	NB		
PROJECT TITLE UTILITIES BUILDING			
SCALE	1:100	SIZE A1	
JOB No.	DRAWING NUMBER	ISSUE	
19-169	SHW-19-450-0004	A	

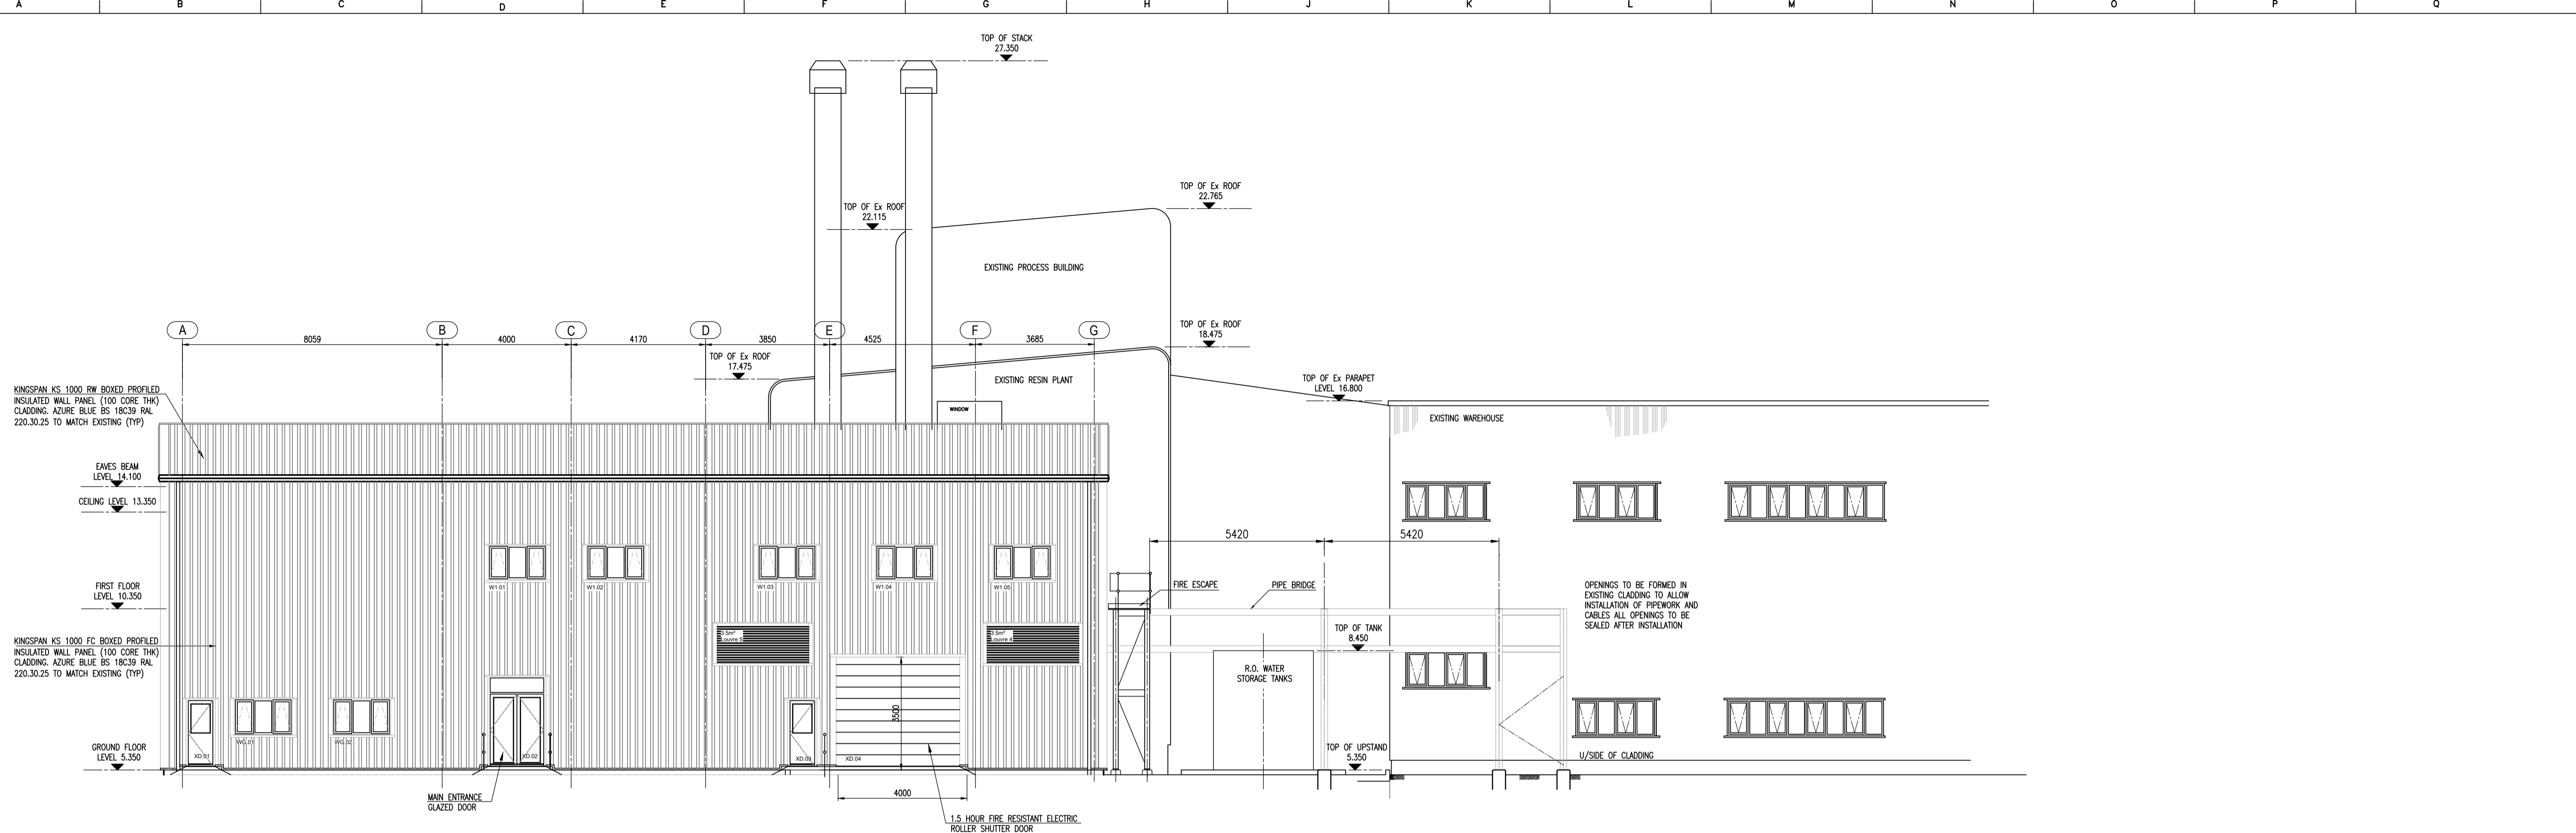

PROPOSED WEST ELEVATION

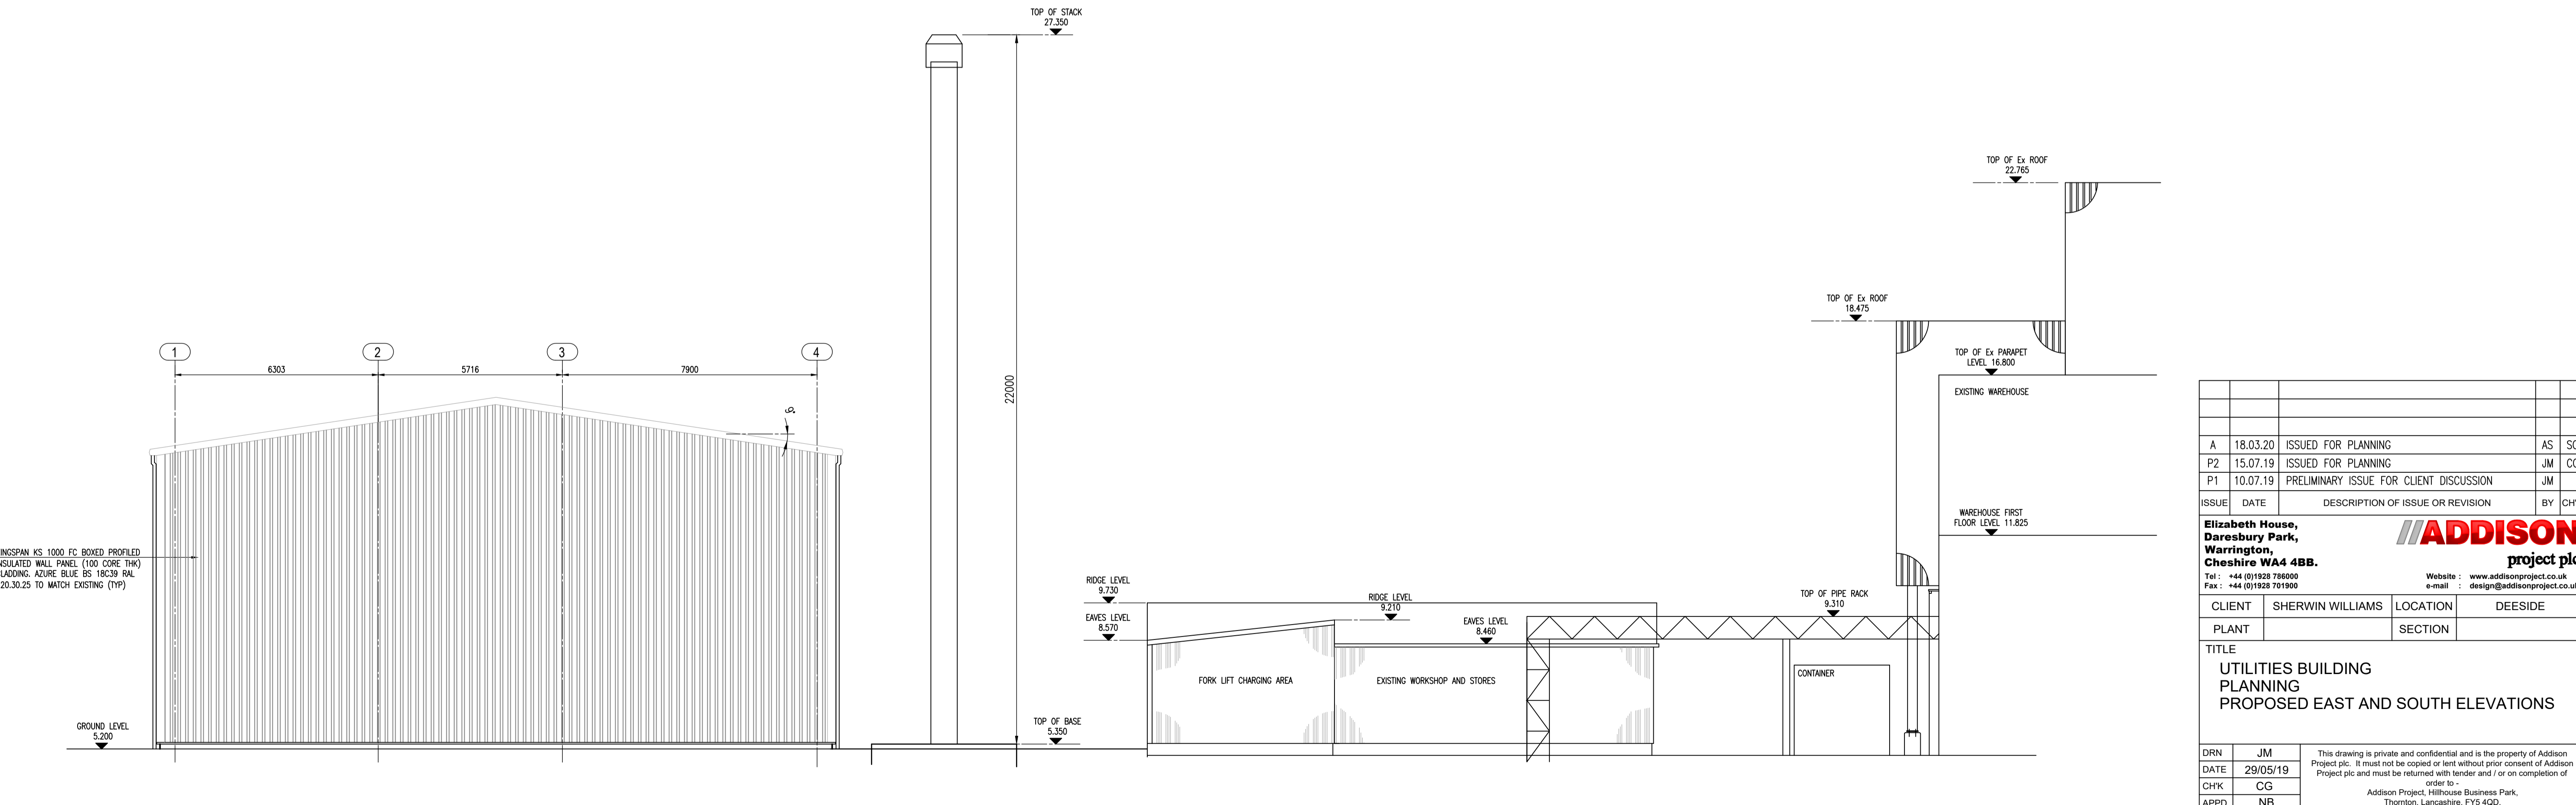

PROPOSED SOUTH ELEVATION

A	18.03.20	ISSUED FOR PLANNING	AS SC
P2	15.07.19	ISSUED FOR PLANNING	JM CG
P1	10.07.19	PRELIMINARY ISSUE FOR CLIENT DISCUSSION	JM
ISSUE	DATE	DESCRIPTION OF ISSUE OR REVISION	BY CHK
<b>Elizabeth House, Daresbury Park, Warrington, Cheshire WA4 4BB.</b>			
Tel: +44 (0)1928 786000 Fax: +44 (0)1928 701900		Website: www.addisonproject.co.uk e-mail: design@addisonproject.co.uk	
CLIENT	SHERWIN WILLIAMS	LOCATION	DEESIDE
PLANT		SECTION	
TITLE <b>UTILITIES BUILDING PLANNING PROPOSED EAST AND SOUTH ELEVATIONS</b>			
DRN	JM	This drawing is private and confidential and is the property of Addison Project plc. It must not be copied or lent without prior consent of Addison Project plc and must be returned with tender and / or on completion of order to Addison Project, Hillhouse Business Park, Thornton, Lancashire, FY5 4QD.	
DATE	29/05/19		
CHK	CG		
APPD	NB		
PROJECT TITLE		UTILITIES BUILDING	
SCALE	1:100	SIZE A1	
JOB No.	DRAWING NUMBER	ISSUE	
19-169	SHW-19-450-0003	A	





