

Planning, Environment & Economy,
Flintshire County Council, County Hall,
Mold, Flintshire, CH7 6NF.

Chief Officer: Mr Andrew Farrow

Legend



Planning Application Site



Adopted Flintshire Unitary
Development Plan
Settlement Boundary

This plan is based on Ordnance Survey Material with the permission of the Controller of Her Majesty's Stationery Office. © Crown Copyright. Unauthorised reproduction infringes Crown Copyright and may lead to prosecution or civil proceedings. Licence number: 100023386. Flintshire County Council, 2021.


Map Scale 1:1250

OS Map ref SJ 3056

Planning Application **62344**



Faes-Y-Gad

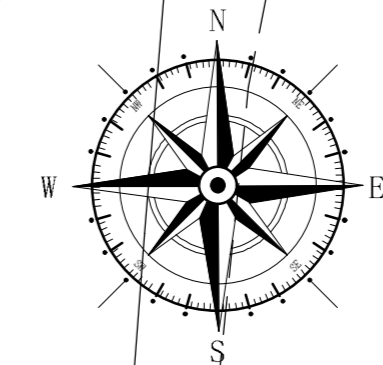

KEY

- Assumed location of main public drain
- Indicative foul drainage
- Proposed permeable driveways
- Surface water drainage
- Surface crates

Building Parameter	Minimum (mm)	Maximum (mm)
Depth	8500	9000
Width	5200	11250
Height	7725	7910

Rev	Date	Detail	Initial

Project:
Proposed Residential Development at:
Land at Hawarden Road,
Caergwrlle,
Flintshire, LL12 9BB

Title: Planning: Indicative Drainage layout
Scale: (A2) 1:200

Drawn By: D.J.Edwards
Date: Sept 2021

Drawing No: W164/005
Sheet: 1 of 1



partner LABC
Office 3K4,
Redwither Business Tower,
Wrexham. LL13 9XT
Tel: 01978 356500
www.blueprintarchitectural.com
© copyright all rights reserved



Site Plan 1:200

Key
 Application Site



Section Z-Z 1:150

Point	Level
A	10.000
B	10.039
C	10.114
D	10.244
E	10.223
F	10.334
G	10.476
H	10.415
I	10.832
J	11.115

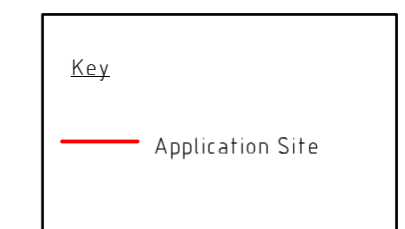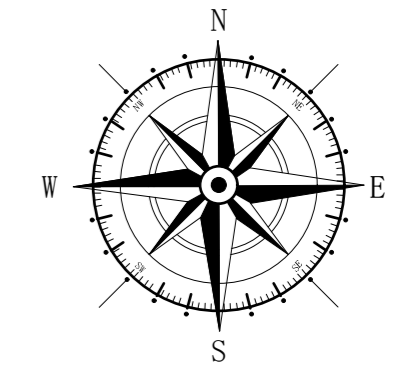

Site Plan 1:200

Rev	Date	Detail	Initial

Project:
Proposed Residential
Development at:
Land at Hawarden Road,
Caergwrle,
Flintshire, LL12 9BB

Title:
Existing Section
& Site Plan

Scale: (A2)
1:150 &
1:200

Drawn By:
J Felgate

Date:
Feb 2020


Drawing No:
W164/001

Sheet:
1 of 1


blueprint
architectural services

partner
LABC


Office 3K4,
Redwither Business Tower,
Wrexham. LL13 9XT
Tel: 01978 356500
www.blueprintarchitectural.com
© copyright all rights reserved

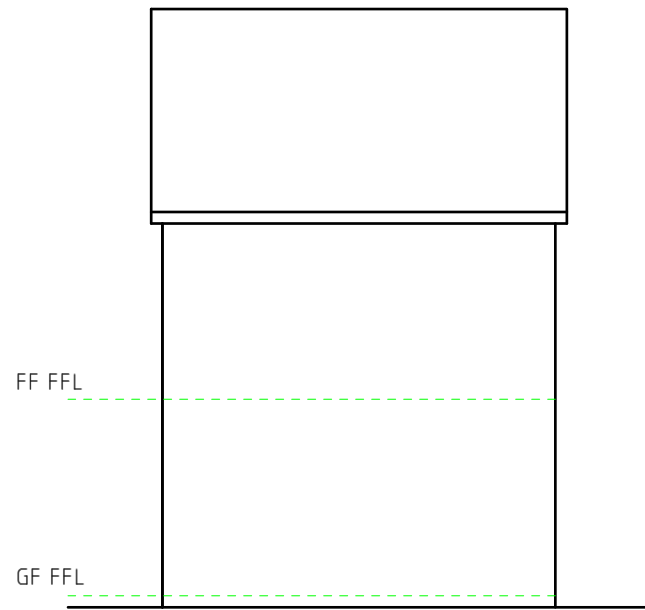


Plot 1

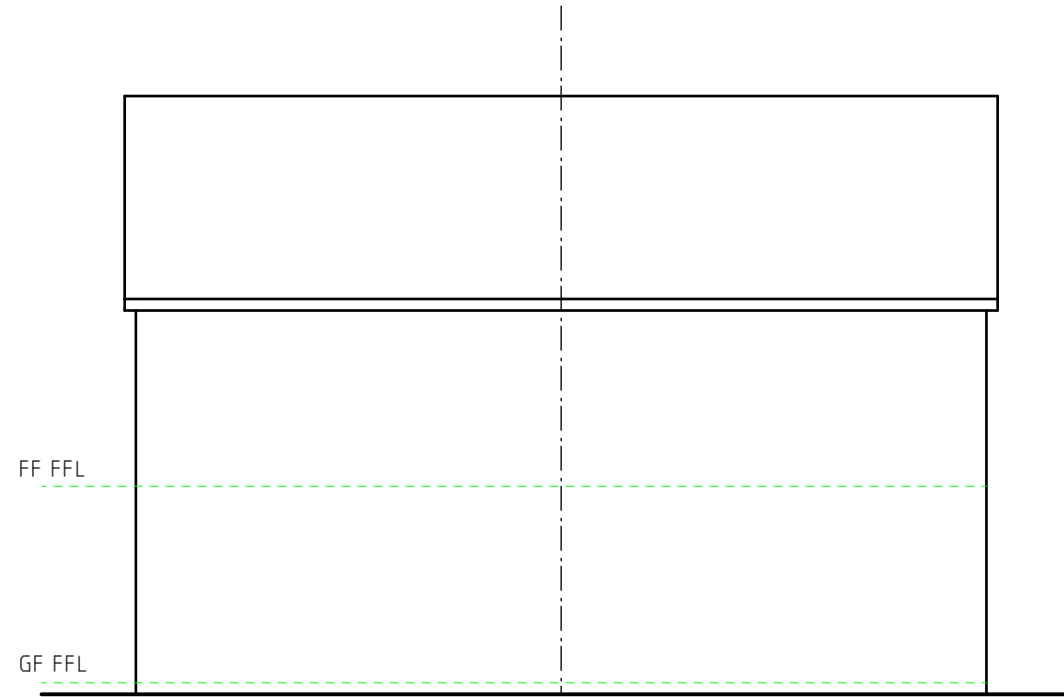

Plots 2-5

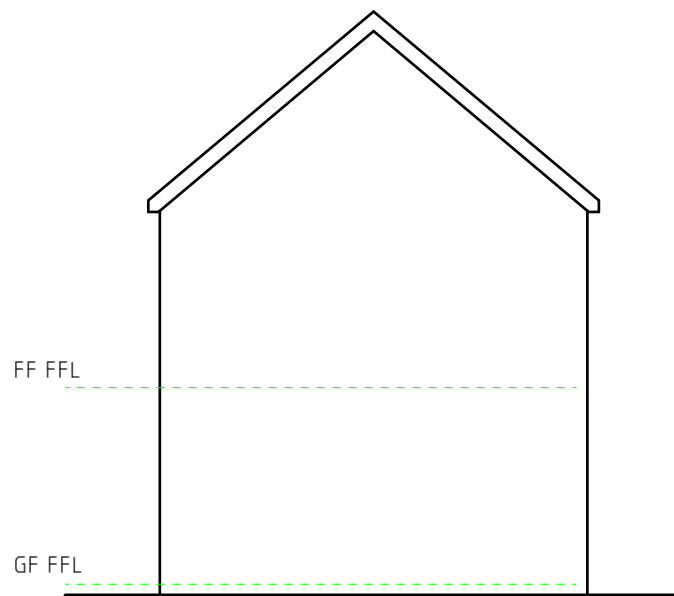

Plot 6

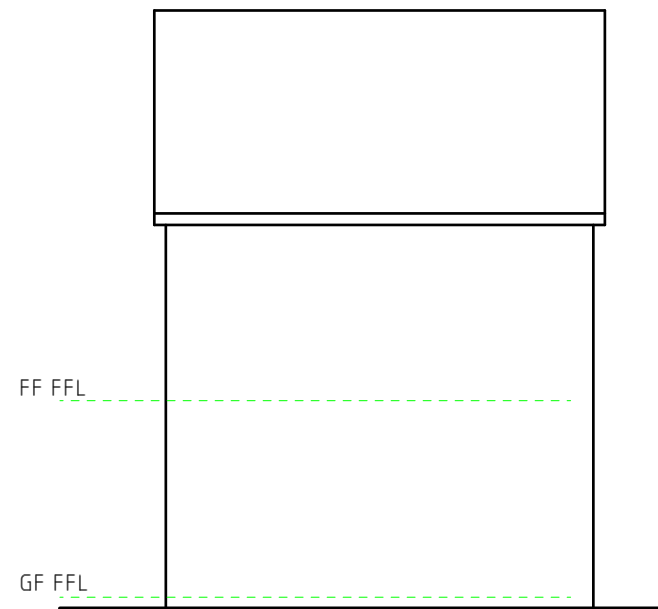

Plot 7

Rev	Date	Detail	Initial

Project:
Proposed Residential
Development at:
Land at Hawarden Road,
Caergwrle,
Flintshire, LL12 9BB

Title:
Planning: Typical
Elevations

Scale: (A3)
1:100

Drawn By:
D.J.Edwards

Date:
Dec 2020

Drawing No:
W164/005

Sheet:
1 of 1

blueprint
architectural services



Office 3K4,
Redwither Business Tower,
Wrexham. LL13 9XT
Tel: 01978 356500
www.blueprintarchitectural.com

© copyright all rights reserved