


Proposed Parking Area Diagram 1 scale 1:200

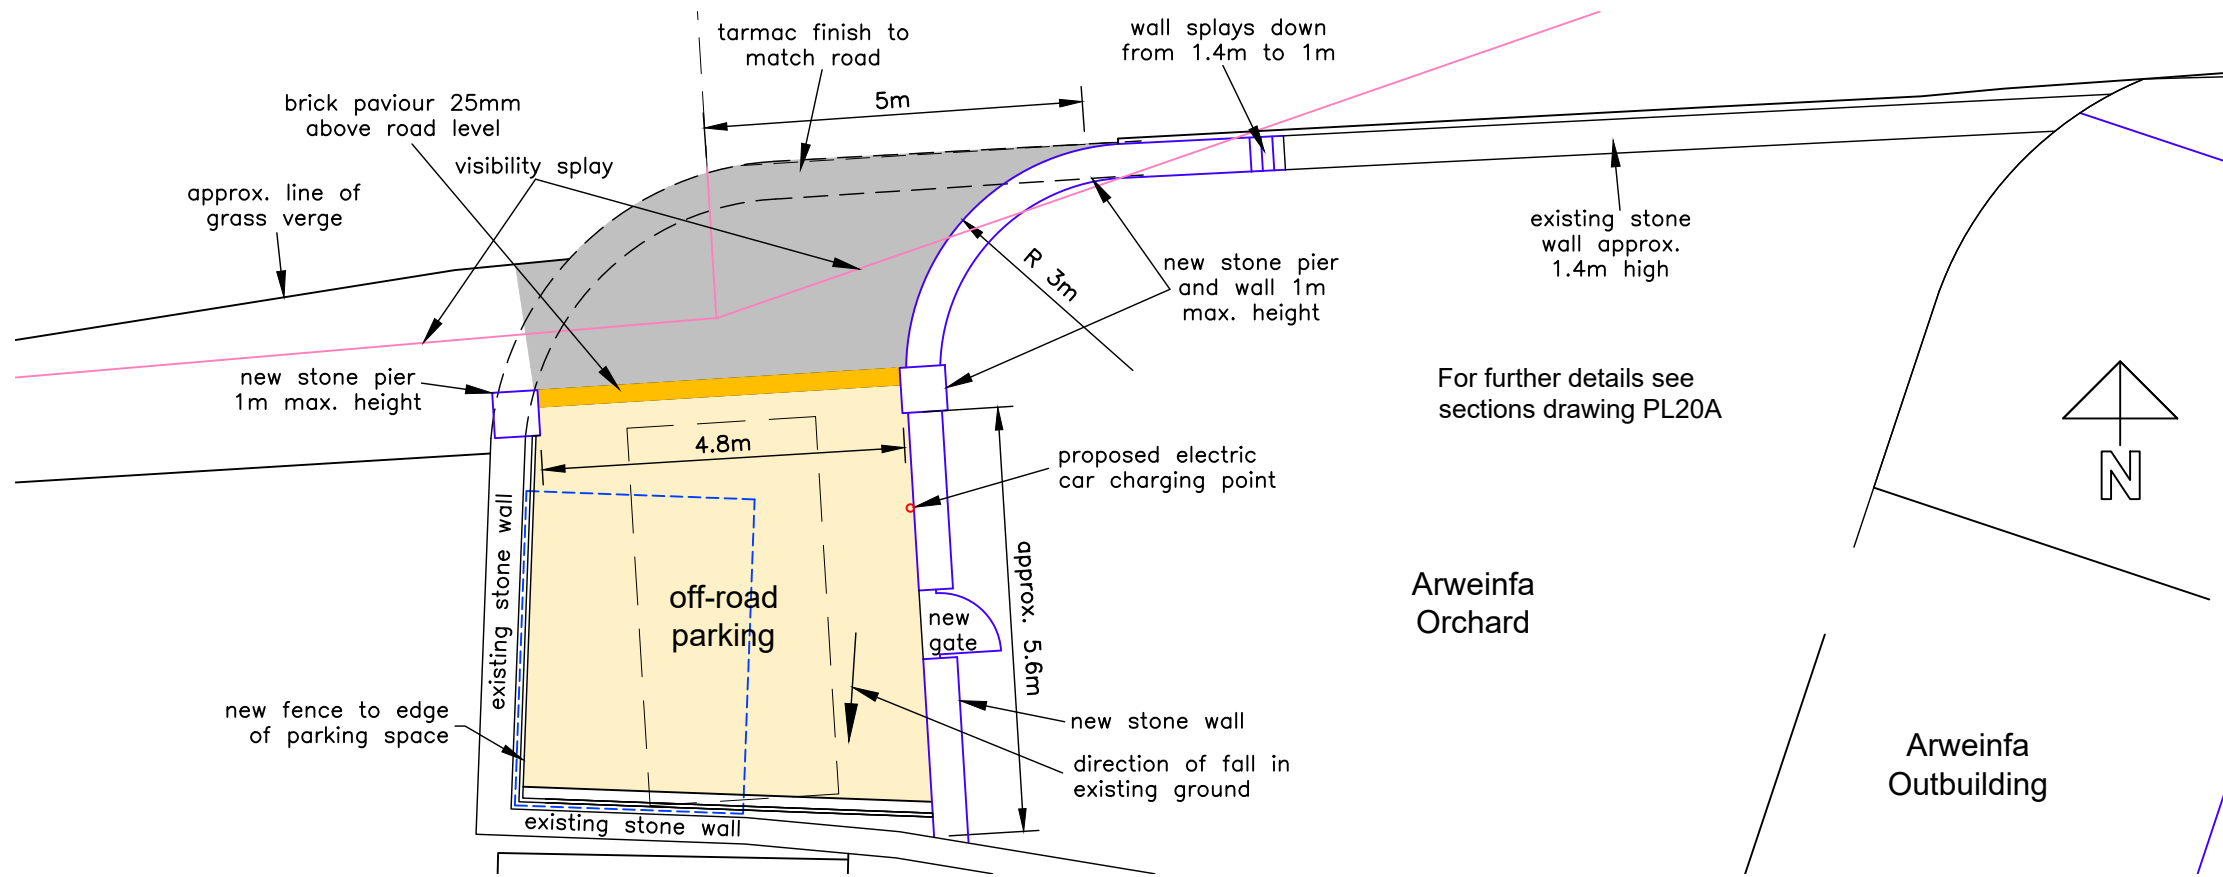

Proposed Parking Area Diagram 2 scale 1:100


D - 07/11/23 - updated to suit parking section drawing PL20A
client

M. Hodgson and S Poostchi
Arweiffa
Gwaenysgor
Flintshire
LL18 6EP

project title
Proposed Outbuilding Conversion and
Extension to form Home Office and
Gym, with off-road parking and EV
charge point


drw. title
Proposed Parking Area Sketch

scale	date	drawn
1:200 & 1:100 @ A3	Nov '22	
rev.	chkd.	
D	TJH	
project ref.	drawing no.	
1030	PL19	

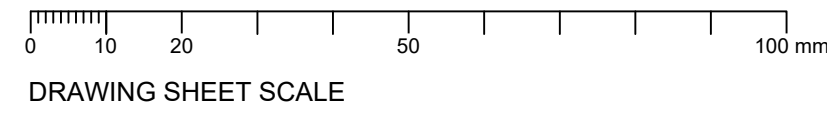


Drawing Based on Promap
Drawing to be used for planning application purposes only - not for construction

NOTES:
To be read in conjunction with Engineers, Services drawings etc. All dimensions to be checked prior to construction on site. All works to be carried out to the satisfaction of LA and relevant B.S. All discrepancies to be reported immediately.

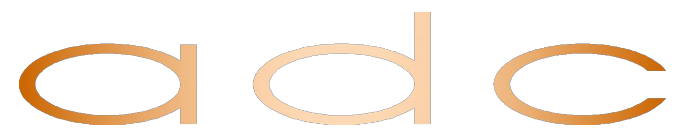


the cottage bodrhyddan hall rhuddlan denbighshire ll18 5sb tel 01745 591208 mo:07778 134930 e-mail:adoc@ukgateway.net

architectural design consultants

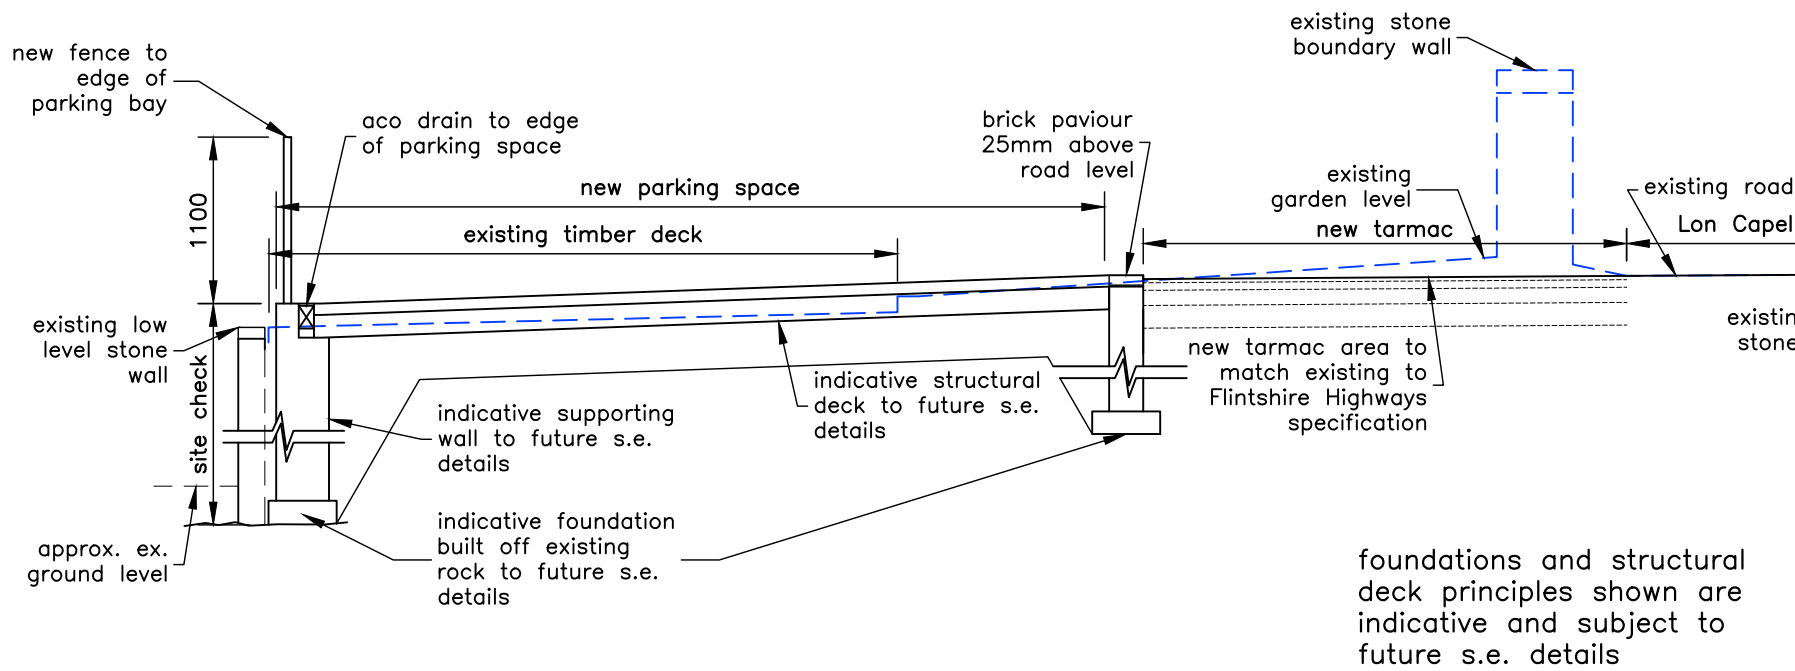


Proposed Section 1 - Principles scale 1:50

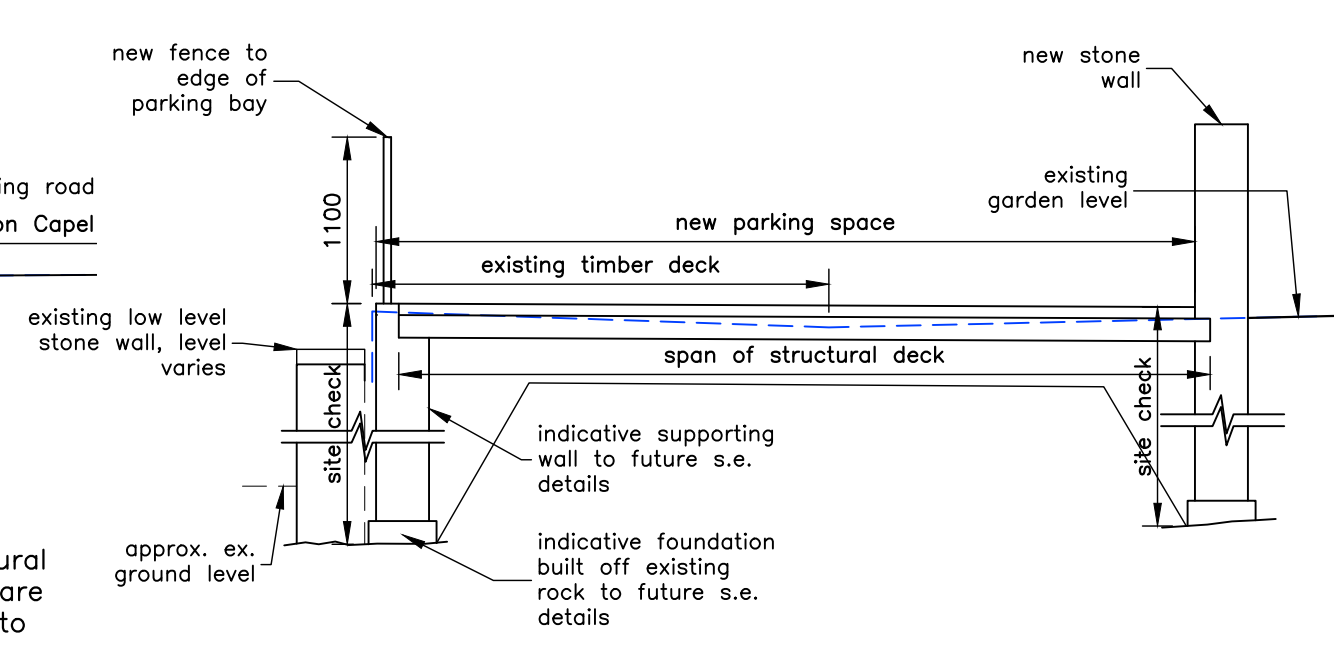


Proposed Section 2 - Principles scale 1:50

foundations and structural deck principles shown are indicative and subject to future s.e. details

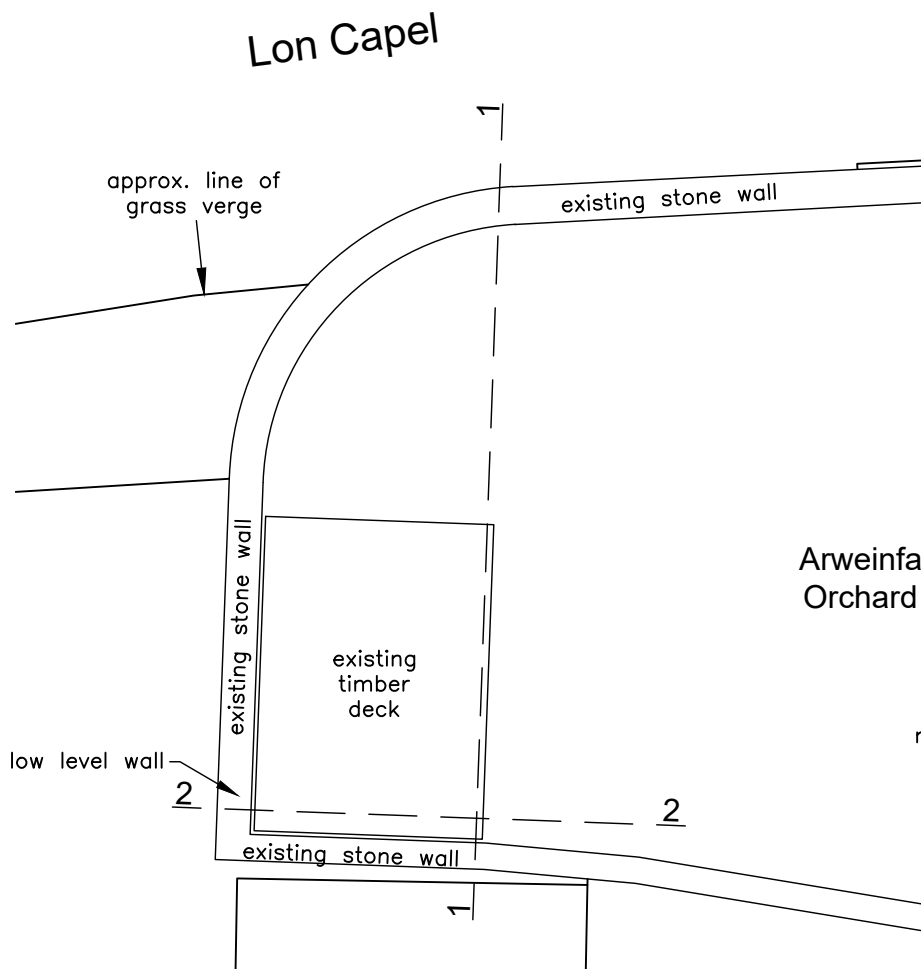


Existing Part Plan scale 1:100


Drawing Based on Promap

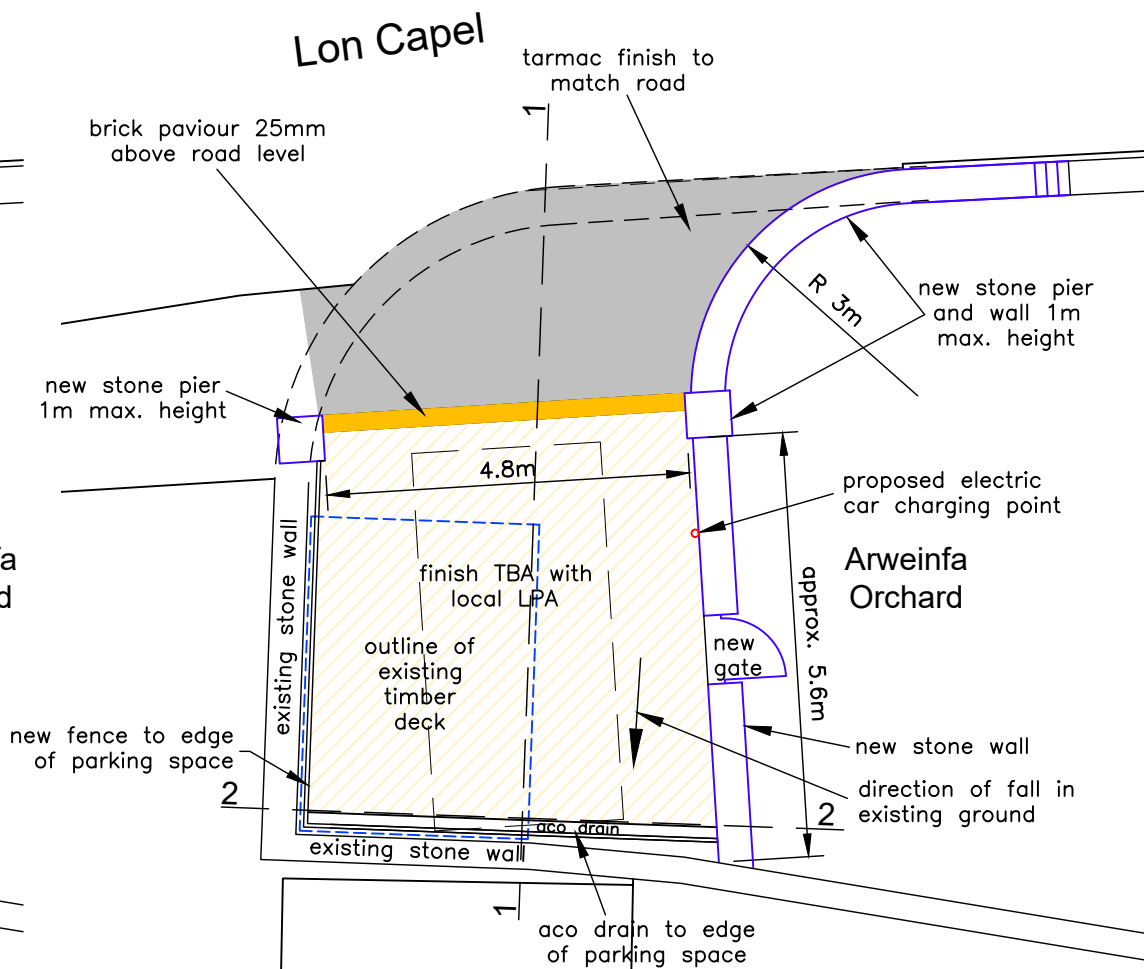

Proposed Part Plan scale 1:100

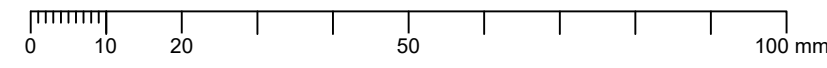

DRAWING SHEET SCALE

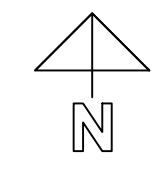

A- 31/10/23 - return wall and gate added following client comments
client

M. Hodgson and S Poostchi
Arweifia
Gwaenysgor
Flintshire
LL18 6EP

project title

Proposed Outbuilding Conversion and Extension to form Home Office and Gym, with off-road parking and EV charge point


drw. title

Proposed Parking Area Sketch Plan and Sections

scale	date	drawn
1:100 and 1:50 @ A3	Oct '23	
rev.	chkd.	
A	TJH	

project ref.	drawing no.
--------------	-------------

1030 PL20

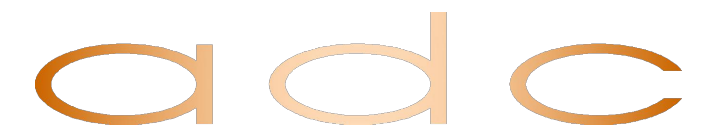

the cottage bodrhyddan hall rhuddlan denbighshire ll18 5sb tel 01745 591208 mo:07778 134930 e-mail:adoc@ukgateway.net

architectural design consultants

Drawing to be used for planning application purposes only - not for construction

NOTES:
To be read in conjunction with Engineers, Services drawings etc. All dimensions to be checked prior to construction on site. All works to be carried out to the satisfaction of LA and relevant B.S. All discrepancies to be reported immediately.

