


COPYRIGHT RESERVED
 DO NOT SCALE FROM PRINTS
 ALL DIMENSIONS TO BE CHECKED ON SITE


NOTES / KEY

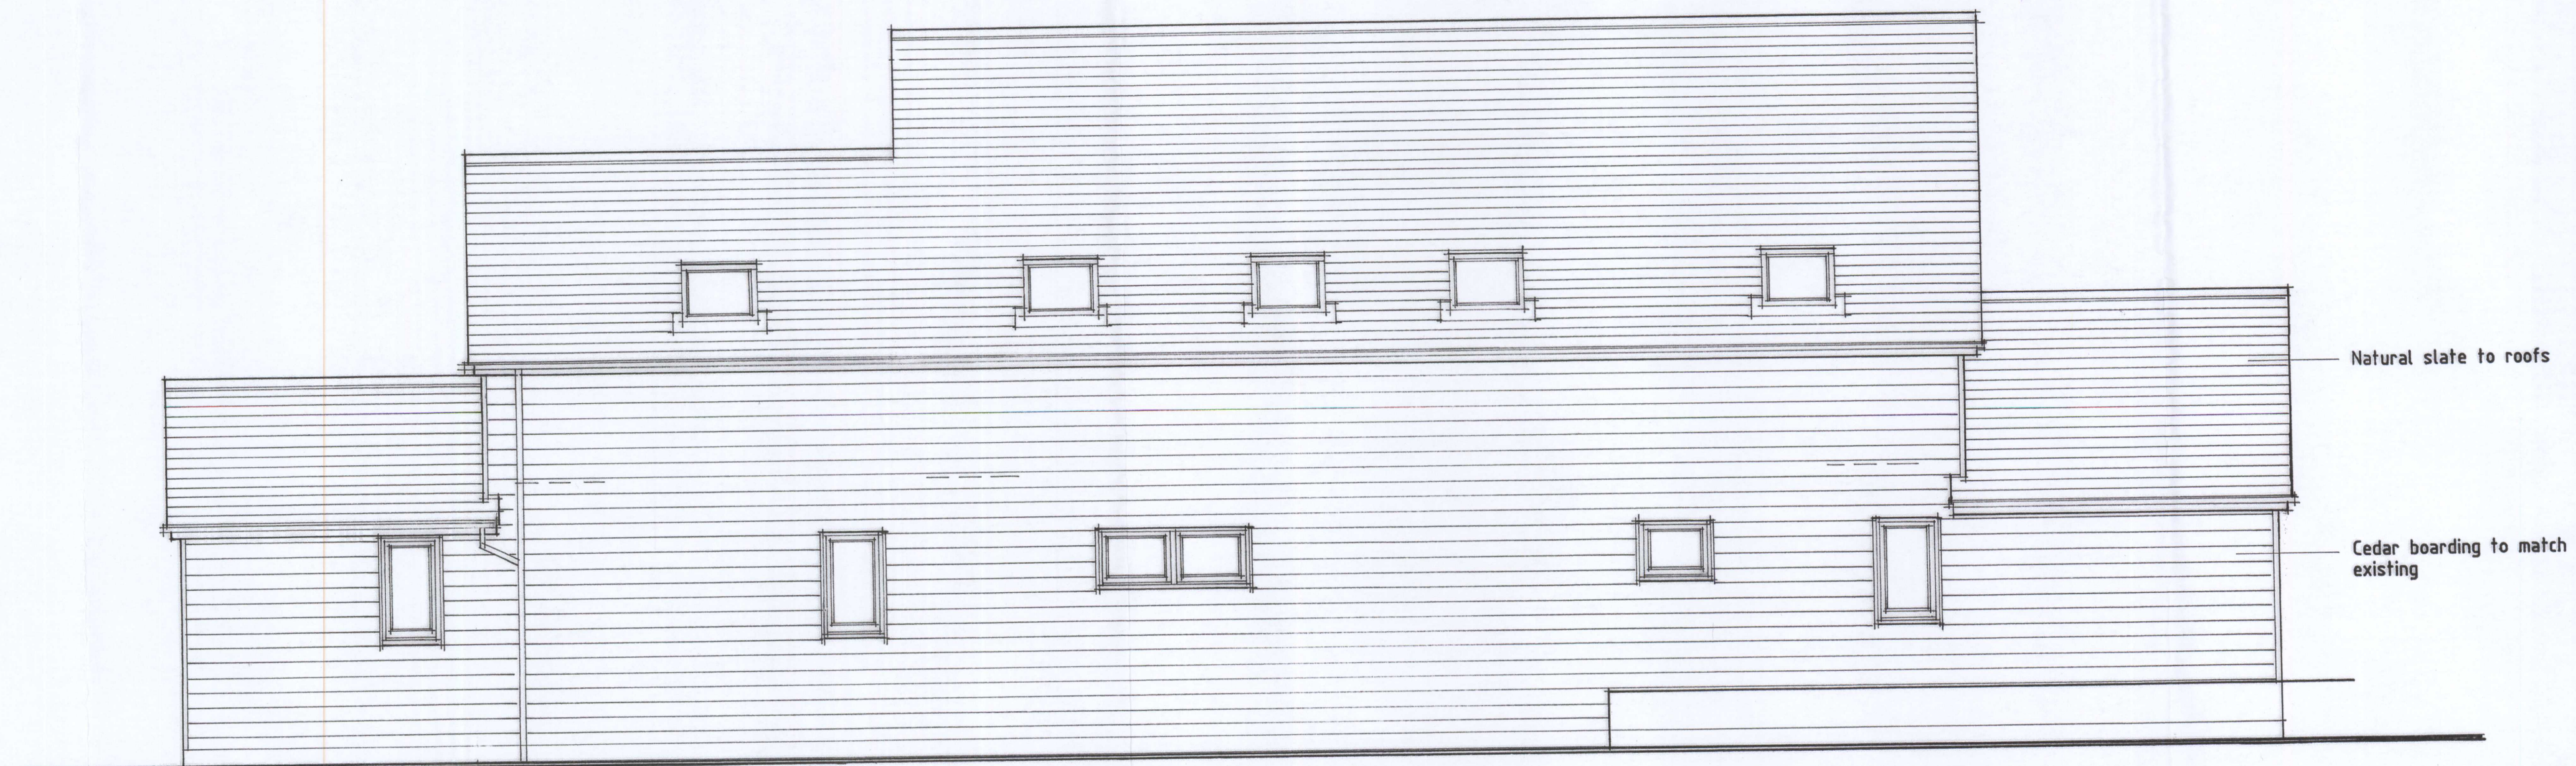

Natural slate to roofs

Cedar boarding to match existing

PROPOSED REAR ELEVATION NORTH

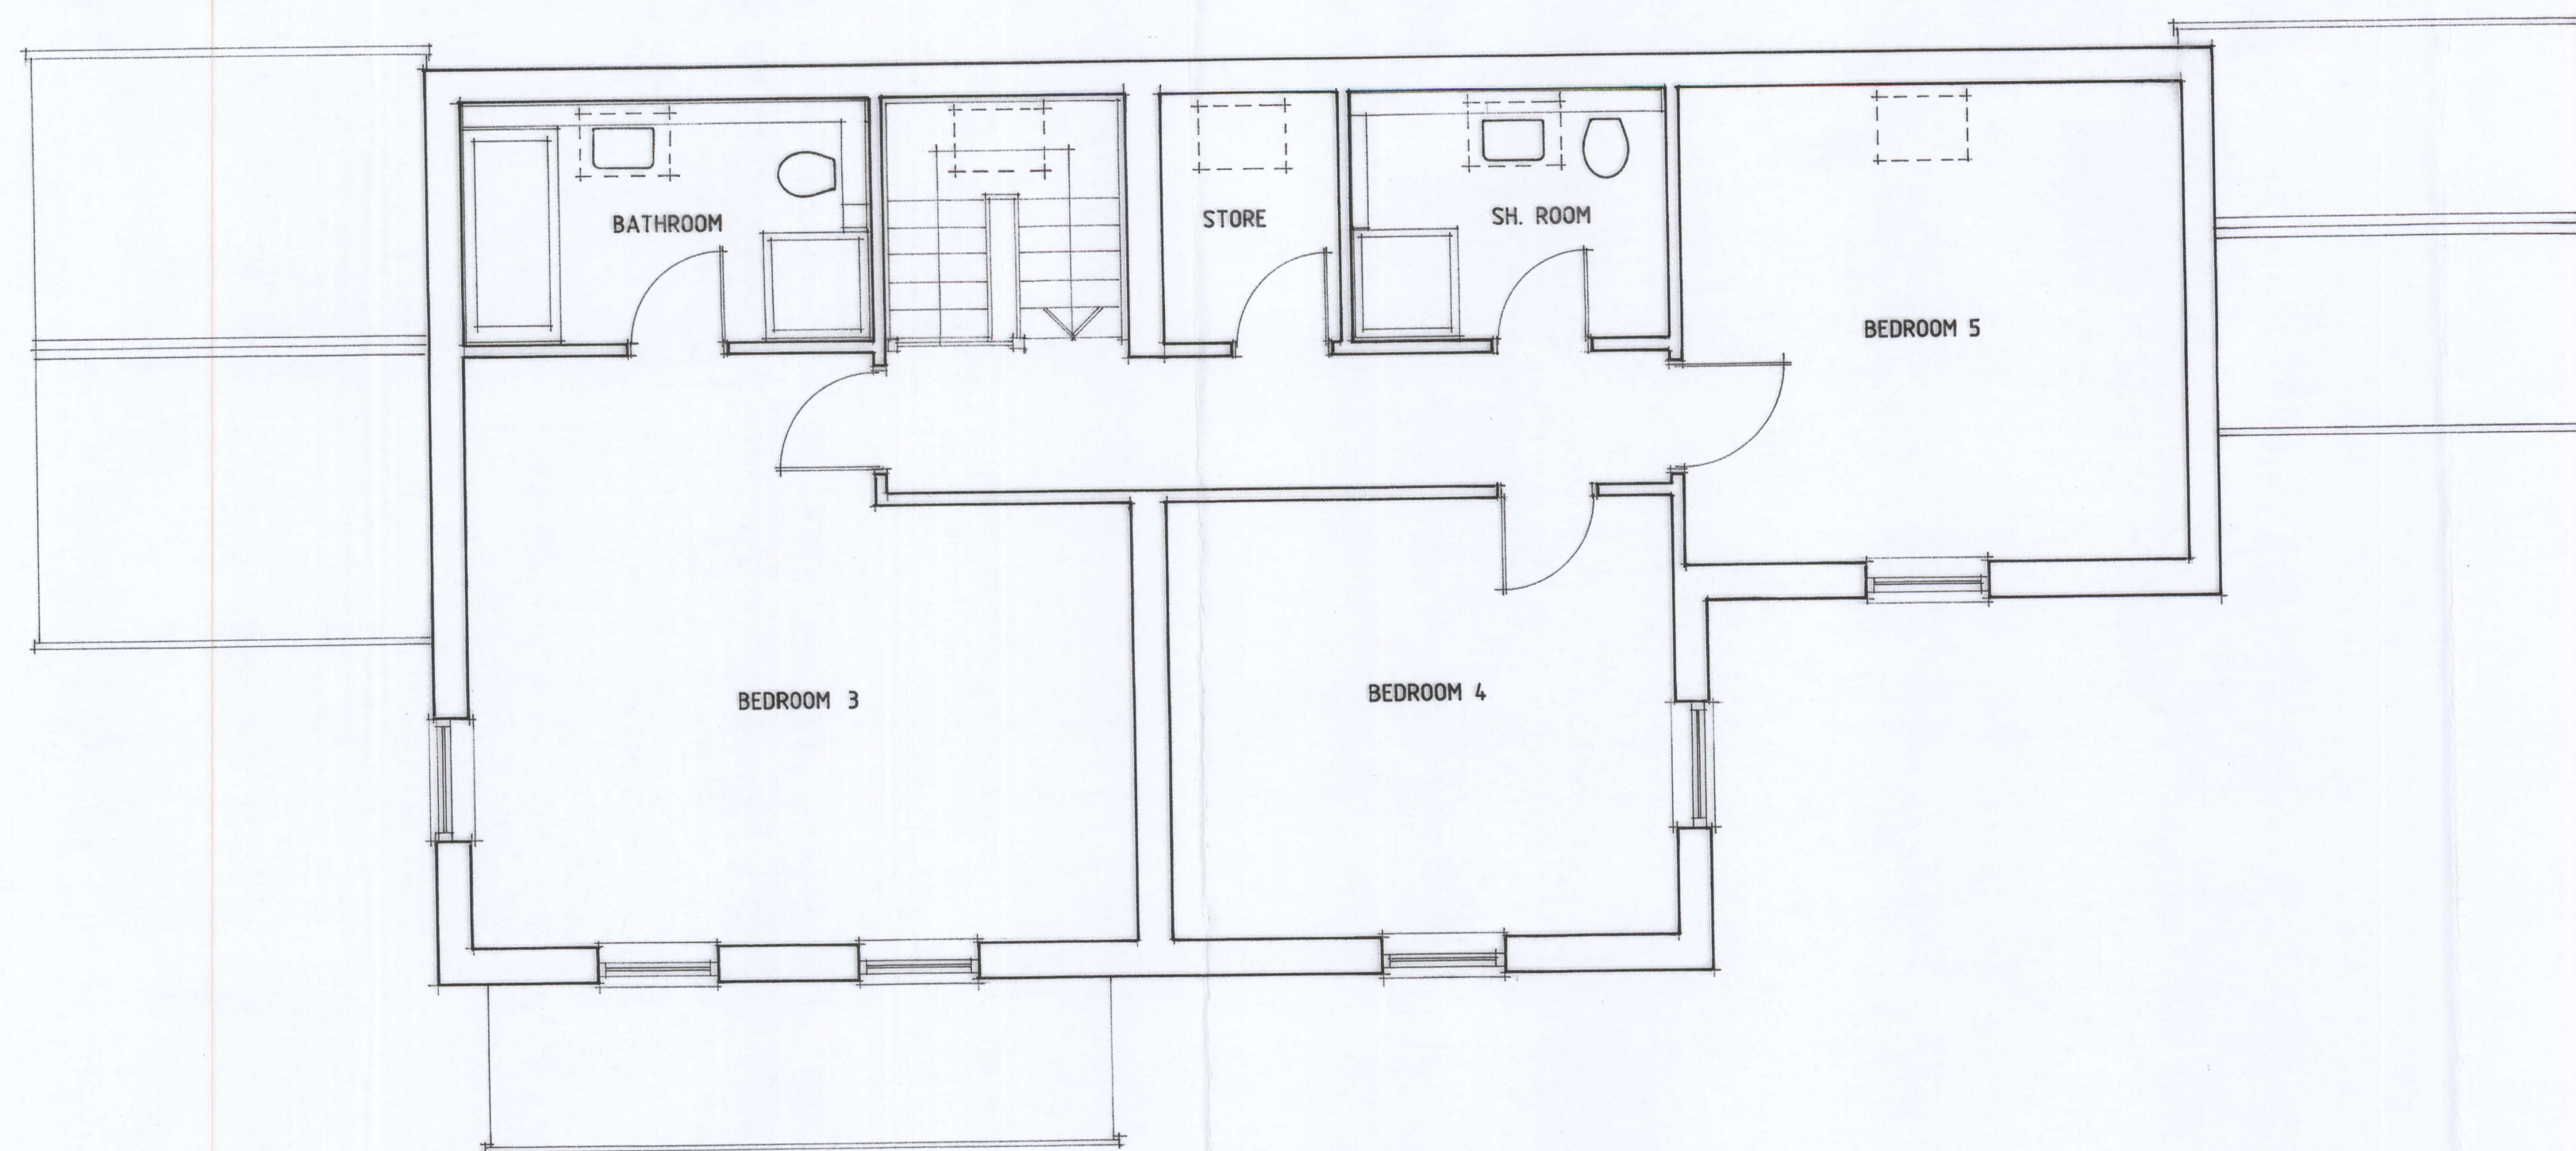

PROPOSED FIRST FLOOR PLAN

revision	ref	date

client
D. Wolfe.

project
**PROPOSED EXTENSION & ALTERATIONS TO
 TOURIST ACCOMMODATION AT NANT Y GAIN
 CILCAIN, MOLD, FLINTSHIRE.**

drwg title
PROPOSED FIRST FLOOR & REAR ELEVATION

R.G. RUDHAM BA.(HONS).MA.
 BUILDING DESIGN
 ARCHITECTURE AND PLANNING
 THE NOOK, PENTRE ROAD, CILCAIN, MOLD,
 FLINTSHIRE CH75PD
 TEL (01352) 741246 FAX (01352) 740898
 Email: bob.rudham@btinternet.com

scale	dwn	date
1 : 50		Jan. 20

drwg no	revision
M20 961 03	





Wright Marshall
Estate Agents
FOR SALE
01244 317833