

Planning, Environment & Economy,
 Flintshire County Council, County Hall,
 Mold, Flintshire, CH7 6NF.
 Chief Officer: Mr Andrew Farrow

Legend



Planning Application Site




Adopted Flintshire Unitary
 Development Plan
 Settlement Boundary

This plan is based on Ordnance Survey Material with the permission of the Controller of Her Majesty's Stationery Office. © Crown Copyright. Unauthorised reproduction infringes Crown Copyright and may lead to prosecution or civil proceedings. Licence number: 100023386. Flintshire County Council, 2020.

Map Scale 1:1250

OS Map ref SJ 2176

Planning Application **61263**

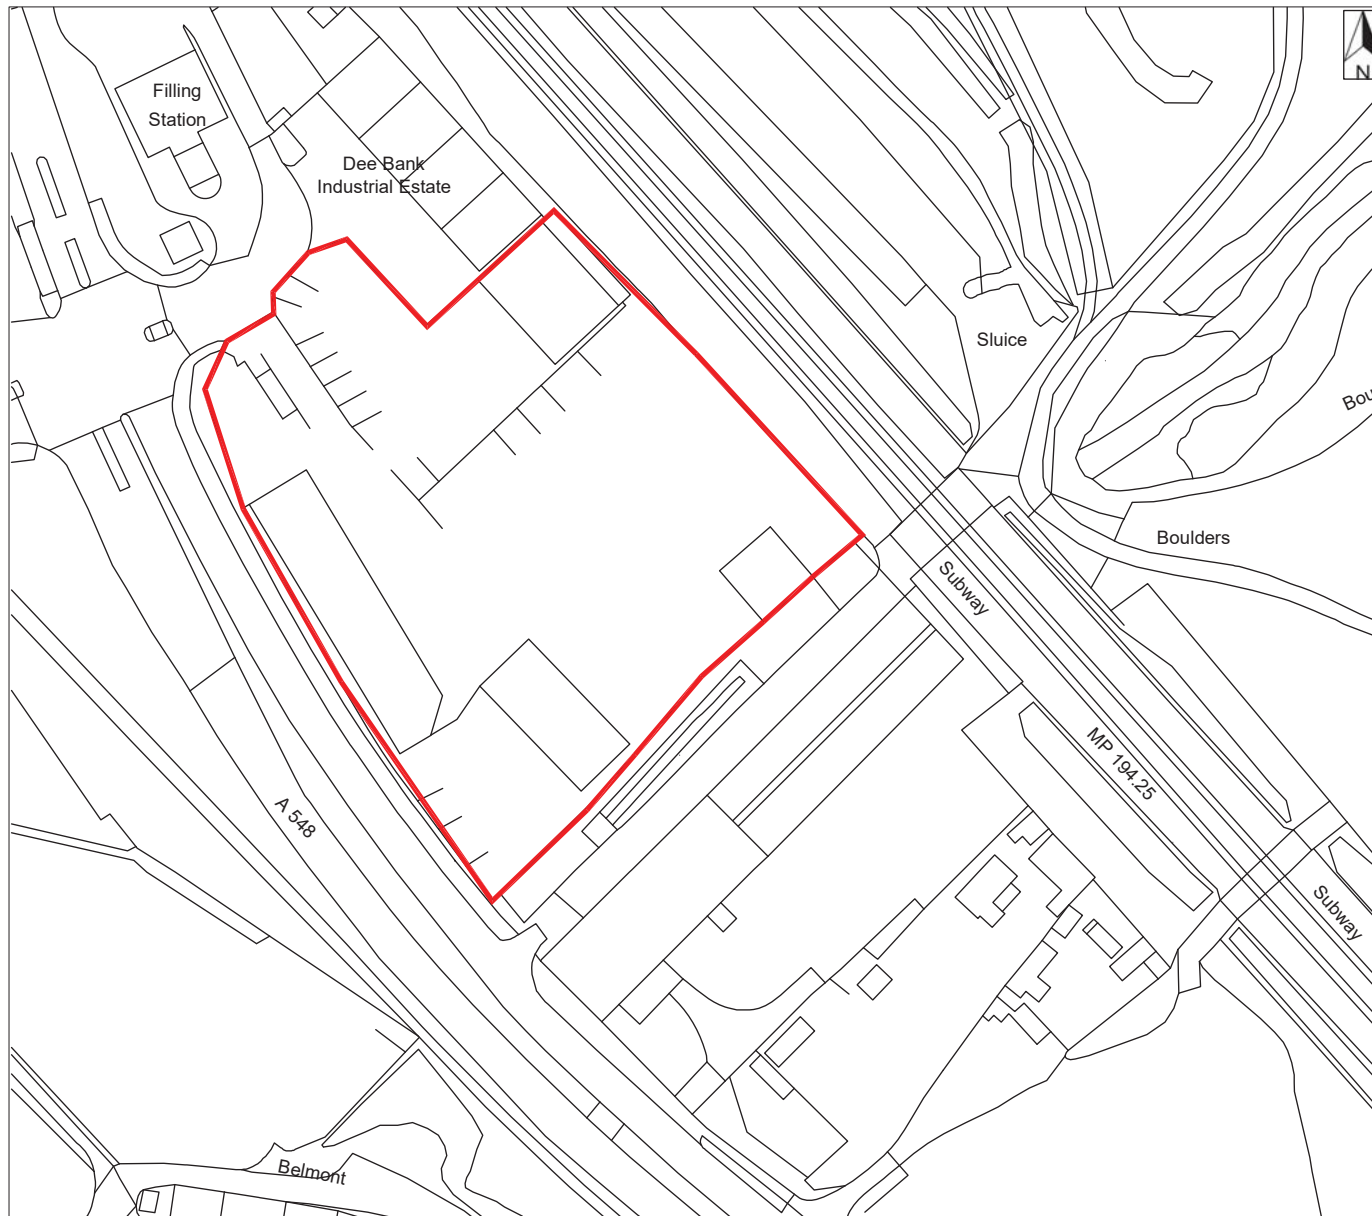

KEY:
 Site Boundary



Rev.	Details	Drawn Chkd.	Date
Project 203021 Waste Recycling Facility Bagillt			
Title Site Location Plan			
		AA Environmental Ltd Units 4-5 Chotswell Court Shippon Abingdon Oxon OX13 6HX T: (01235) 536042 F: (01235) 523849 info@aae-htd.co.uk www.aae-htd.co.uk	
Scale 1:1000(A3)	Date Apr'20	Drawn EB	Chkd. ML
Drg. No. 203021/D/001		Rev.	



KEY:

— Site Boundary

△ Section Lines



Rev.	Details	Drawn Chkd.	Date
------	---------	----------------	------


Project
203021
Waste Recycling Facility
Baglitt

Title
Existing Site Layout



AA Environmental Ltd
Units 4-5
Chotswell Court
Shippon Abingdon
Oxon OX13 6HX
T: (01235) 536042
F: (01235) 523849
info@aae-td.co.uk
www.aae-td.co.uk

Scale	Date	Apr'20	Drw. No.	Rev.
1:500(A3)	Drawn JNT	Chkd. ML	203021/D/002	

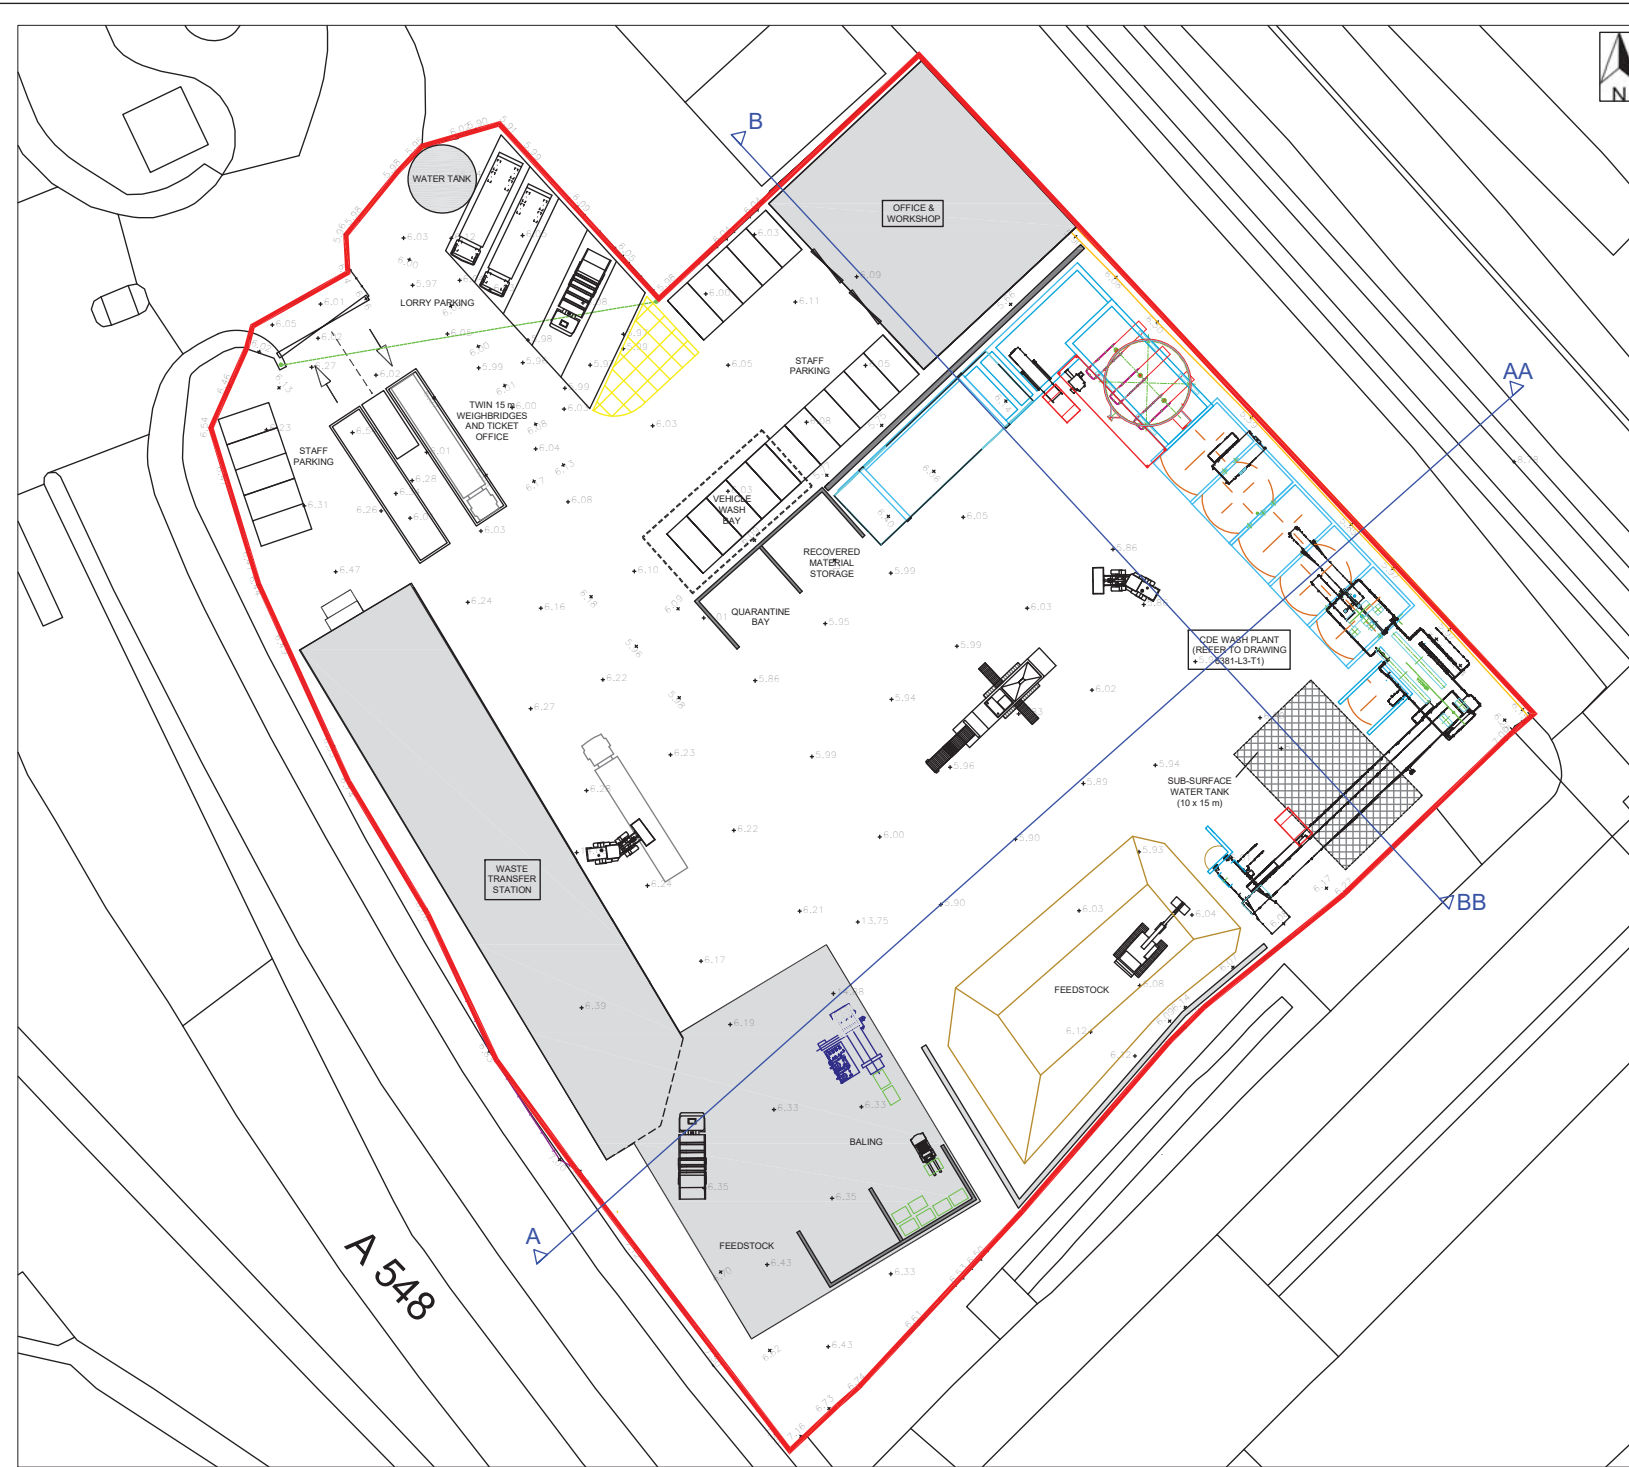

KEY:

- Site Boundary
- Section Lines



Rev.	Details	Drawn	Date
		Chkd.	


Project
 203021
 Waste Recycling Facility
 Baglitt

Title
 Proposed Site Layout


AA Environmental Ltd
 Units 4-5
 Cholswell Court
 Shippon Abingdon
 Oxon OX13 6HX
 T: (01235) 536042
 F: (01235) 523849
 info@aae-llp.com
 www.aae-llp.com

Scale	Date	Jun'20	Drw. No.	Rev.
1:500 (A3)	Drawn	JNT	Chkd.	ML
			203021/D/004	A

SECTION A-AA

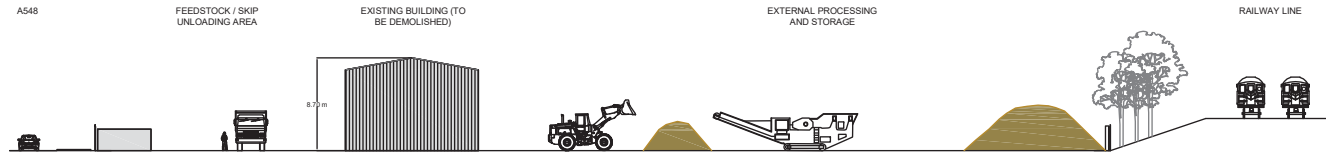


SECTION B-BB

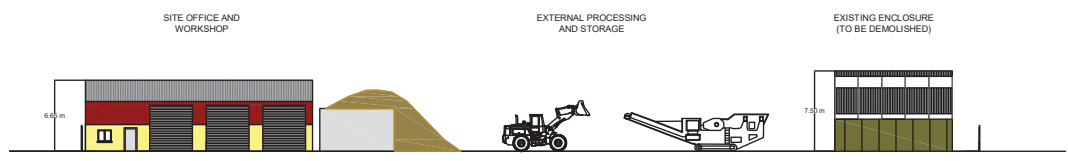


Rev.	Details	Drawn Chkd.	Date
Project 203021 Waste Recycling Facility Baglitt			
Title Existing Elevations			
		AA Environmental Ltd Units 4-5 Cholswell Court Shippon Abingdon Oxon OX13 6HX T: (01235) 536042 F: (01235) 523849 info@aae-td.co.uk www.aae-td.co.uk	
Scale 1:500(A3)	Date Apr'20	Drawn JNT	Chkd. ML
Drg. No. 203021/D/003		Rev.	

SECTION A-AA

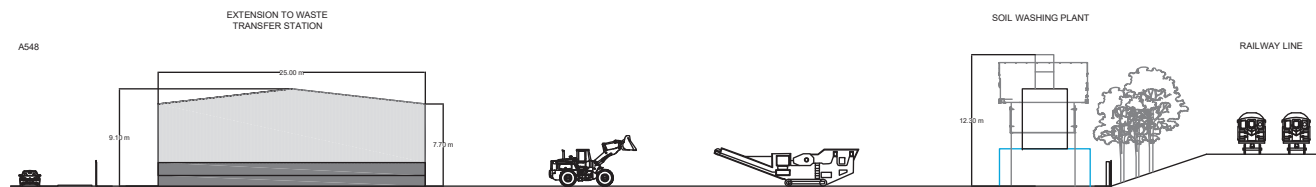

SECTION B-BB

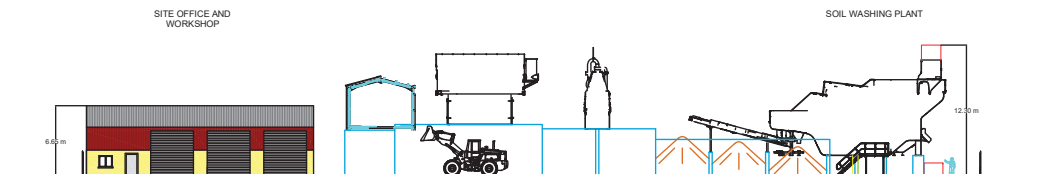

Rev.	Details	Drawn Chkd.	Date
<p>Project 203021 Waste Recycling Facility Bagillt</p>			
<p>Title Proposed Elevations</p>			
		<p>AA Environmental Ltd Units 4-5 Cholswell Court Shippon Abingdon Oxon OX13 6HX T: (01235) 536042 F: (01235) 523849 info@aee-lip.com www.aee-lip.com</p>	
Scale 1:500 (A3)	Date Apr'20	Drawn JNT	Chkd. ML
Drg. No. 203021/D/005		Rev. A	

Statement from Local Ward Member

I wish to submit a statement on the proposal for the Waste Re-cycling Facility Dee Bank Industrial Estate Bagillt CH6 6HJ.

1 Not seen or had any correspondence for an impact assessment on the local community.

2 Increase of traffic (Heavy vehicles) on this busy junction.

3 Debris being dropped on the road at this junction (at this present time)

4 Dust hazard local residents complaining to a constant smell of soot / ground down bricks they say you can taste it in the air.

Thank you.