


**BRYNFORD**

**Application Site**

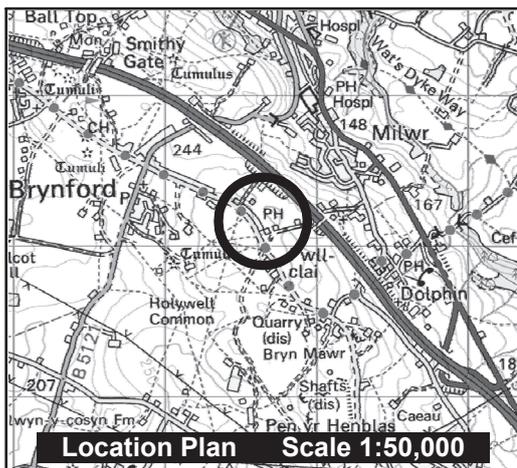


**Location Plan Scale 1:50,000**





Planning, Environment & Economy,  
 Flintshire County Council, County Hall,  
 Mold, Flintshire, CH7 6NF.  
 Chief Officer: Mr Andrew Farrow

**Legend**

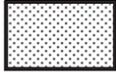-  Planning Application Site
-  Adopted Flintshire Unitary Development Plan Settlement Boundary

This plan is based on Ordnance Survey Material with the permission of the Controller of Her Majesty's Stationery Office. © Crown Copyright. Unauthorised reproduction infringes Crown Copyright and may lead to prosecution or civil proceedings. Licence number: 100023386. Flintshire County Council, 2021.

Map Scale	1:1250
OS Map ref	SJ 1874
Planning Application	<b>62192</b>

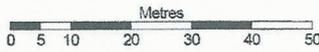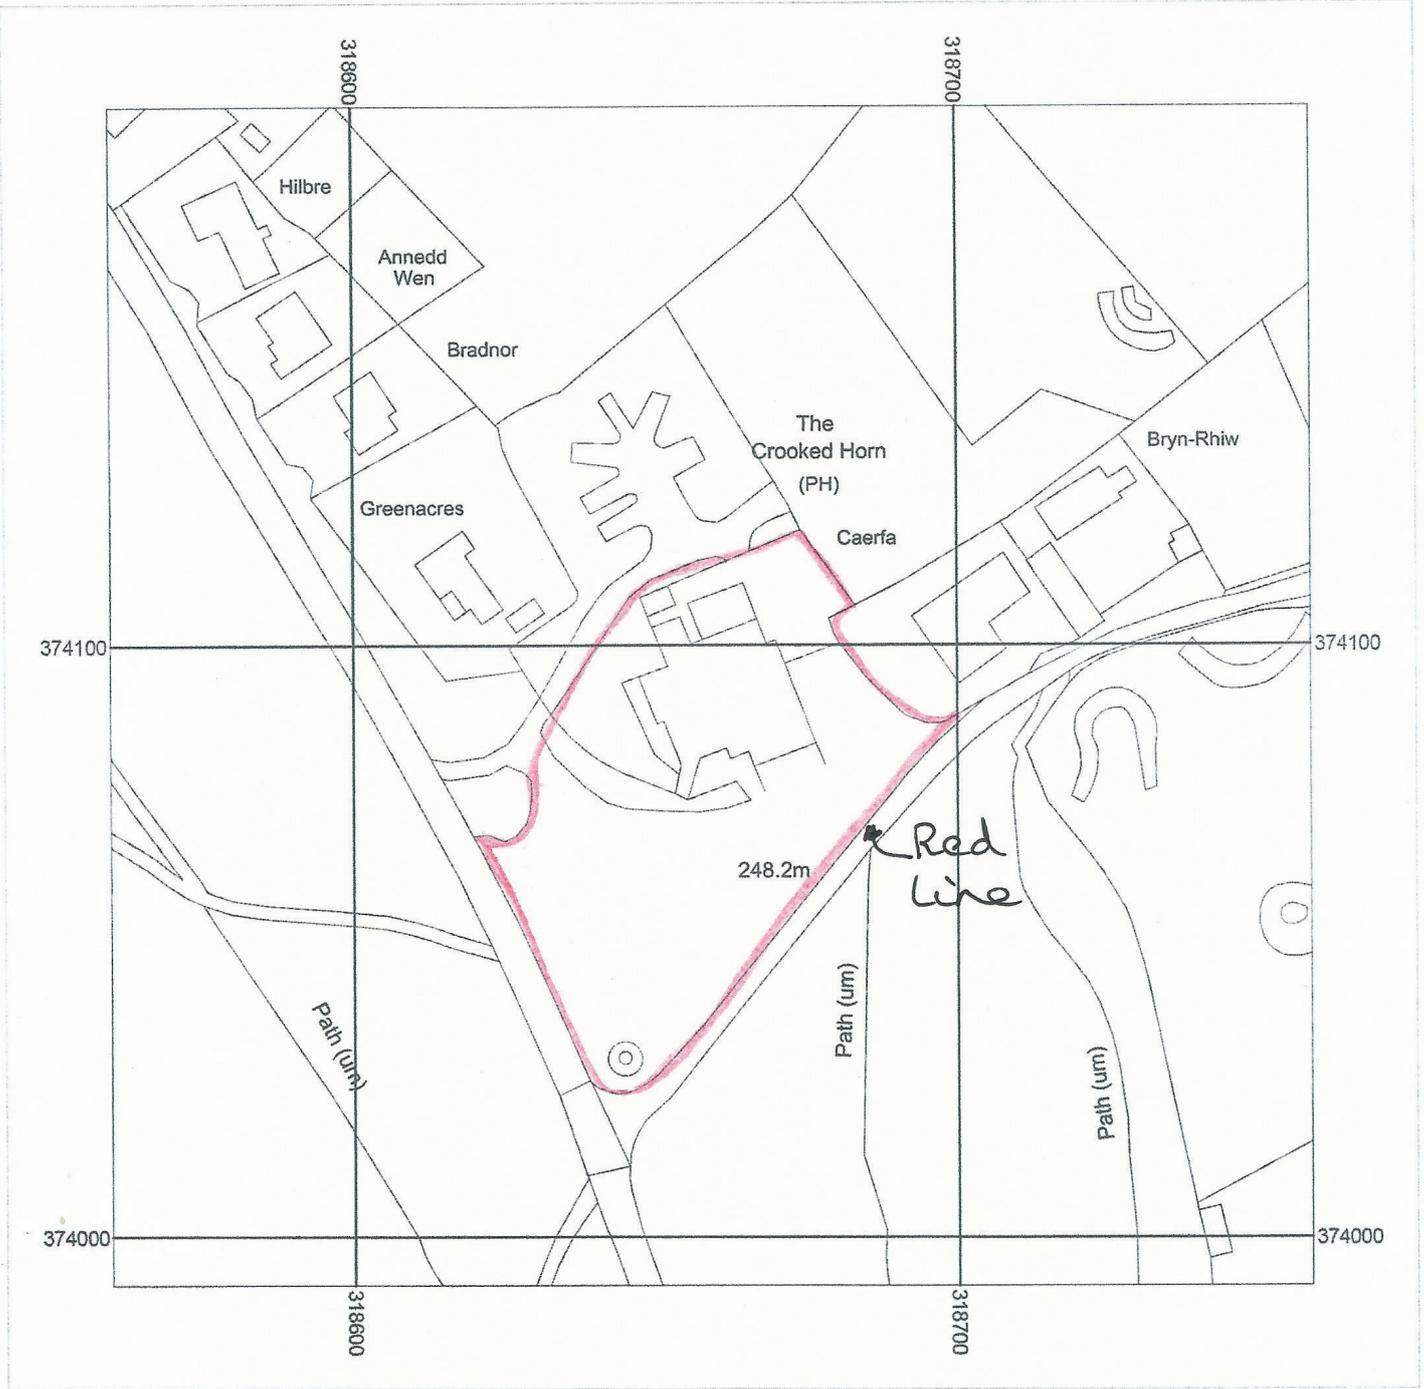

Scale: 1:1250

Location Plan

The Crooked Horn  
Brynford



Supplied by: Flintshire County Council  
License number: 100031961  
Produced: 19/10/2016  
Serial number: 1749740

Plot centre co-ordinates: 318659,374091  
Download file: Brynford 1250.zip  
Project name: Brynford 1250



FRONT ELEVATION



SIDE ELEVATION

Do Not Scale This Drawing.

All Site Dimensions To Be Checked  
This Drawing Is Copyright Of ALL LTD 2020

This drawing must be read with and checked against all relevant Engineers and Architects drawings and all other specialist information provided.

Do not scale. Only figured dimensions to be worked to, all measurements to be checked on site. Any discrepancies are to be reported as proposals was based on plans/measurements provided by client and estimations of existing site features and may need to be verified by survey

ELEVATIONS

**The Crooked Horn, Brynford, Holywell CH8 8AX**  
SCALE 1:100 @ A3

DrawingNumber: DP/AO/69/05  
Produced by M.Owen

Issue Date JUNE 2020  
REV: B





REAR ELEVATION



SIDE ELEVATION

Do Not Scale This Drawing.

All Site Dimensions To Be Checked  
This Drawing Is Copyright Of ALL LTD 2020

This drawing must be read with and checked against all relevant Engineers and Architects drawings and all other specialist information provided.

Do not scale. Only figured dimensions to be worked to, all measurements to be checked on site. Any discrepancies are to be reported as proposals was based on plans/measurements provided by client and estimations of existing site features and may need to be verified by survey


ELEVATIONS

The Crooked Horn, Brynford, Holywell CH8 8AX  
SCALE 1:100 @ A3


DrawingNumber: DP/AO/69/06  
Produced by M.Owen

Issue Date JUNE 2020  
REV: B



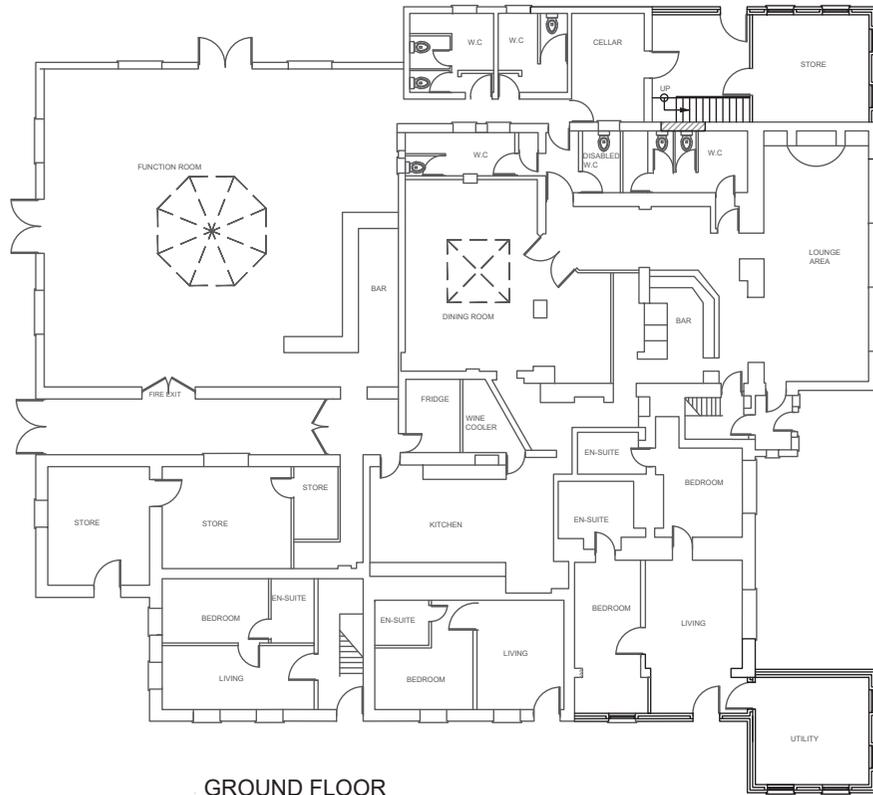

GROUND FLOOR

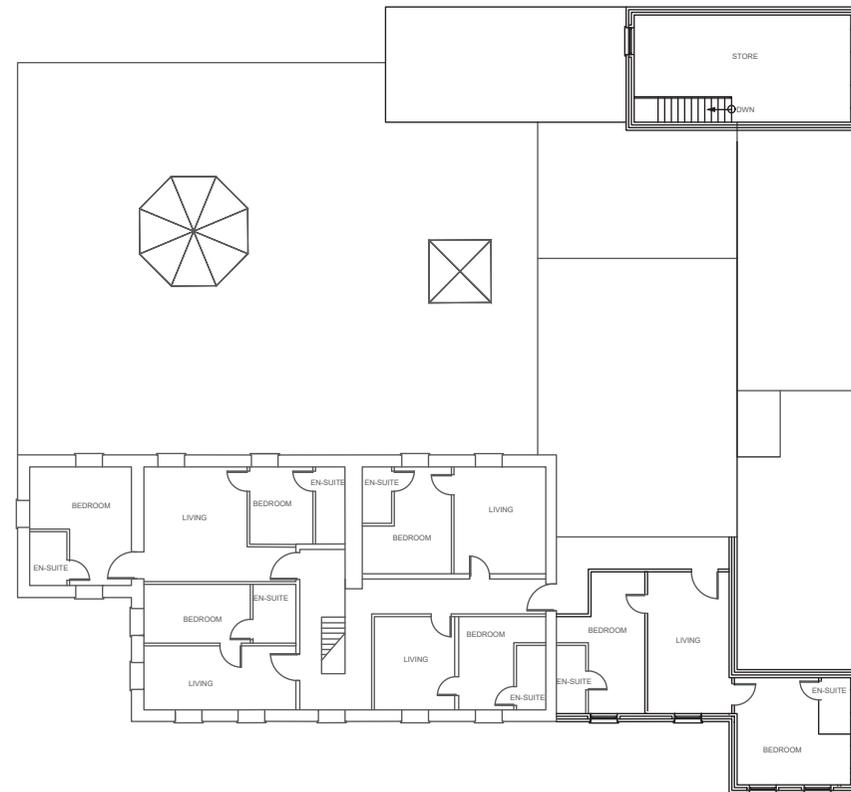

FIRST FLOOR

Do Not Scale This Drawing.

All Site Dimensions To Be Checked  
This Drawing Is Copyright Of ALI.LTD 2020

This drawing must be read with and checked against all relevant Engineers and Architects drawings and all other specialist information provided.

Do not scale. Only figured dimensions to be worked to, all measurements to be checked on site. Any discrepancies are to be reported as proposals was based on plans/measurements provided by client and estimations of existing site features and may need to be verified by survey

FLOOR PLANS

**The Crooked Horn, Brynford, Holywell CH8 8AX**  
SCALE 1:200 @ A3

DrawingNumber: DP/AO/69/07  
Produced by M.Owen

Issue Date JUNE 2020  
REV: B





PROPOSED FRONT ELEVATION

Do Not Scale This Drawing.

All Site Dimensions To Be Checked  
This Drawing Is Copyright Of ALL.LTD 2020

This drawing must be read with and checked against all relevant Engineers and Architects drawings and all other specialist information provided.

Do not scale. Only figured dimensions to be worked to, all measurements to be checked on site. Any discrepancies are to be reported as proposals was based on plans/measurements provided by client and estimations of existing site features and may need to be verified by survey

PROPOSED ELEVATIONS

**The Crooked Horn, Brynford, Holywell CH8 8AX**  
SCALE 1:100 @ A3

DrawingNumber: DP/AO/69/05  
Produced by M.Owen

Issue Date APRIL 2021  
REV: D



PROPOSED REAR ELEVATION

Do Not Scale This Drawing.

All Site Dimensions To Be Checked  
This Drawing Is Copyright Of ALL LTD 2020

This drawing must be read with and checked against all relevant Engineers and Architects drawings and all other specialist information provided.


Do not scale. Only figured dimensions to be worked to, all measurements to be checked on site. Any discrepancies are to be reported as proposals was based on plans/measurements provided by client and estimations of existing site features and may need to be verified by survey

PROPOSED ELEVATIONS

**The Crooked Horn, Brynford, Holywell CH8 8AX**  
SCALE 1:100 @ A3

DrawingNumber: DP/AO/69/07  
Produced by M.Owen

Issue Date APRIL 2021  
REV: D

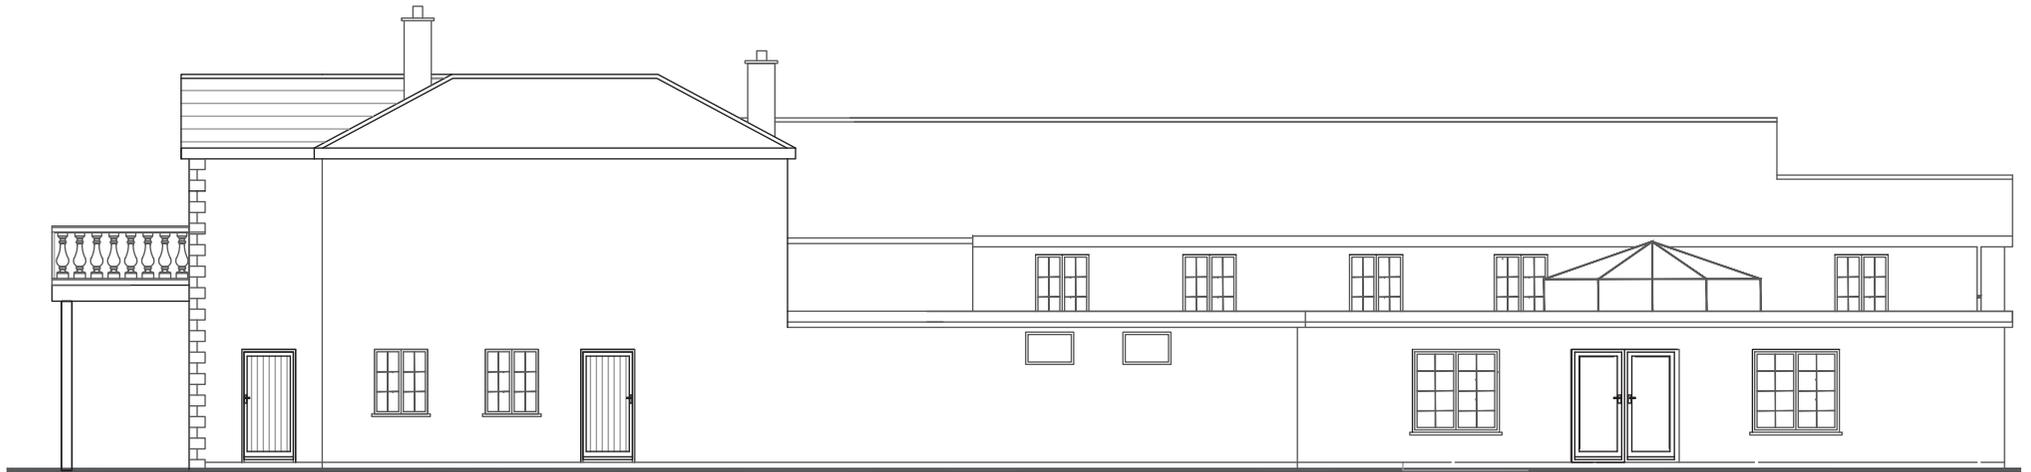

PROPOSED SIDE ELEVATION

Do Not Scale This Drawing.

All Site Dimensions To Be Checked  
This Drawing Is Copyright Of ALL.LTD 2020

This drawing must be read with and checked against all relevant Engineers and Architects drawings and all other specialist information provided.

Do not scale. Only figured dimensions to be worked to, all measurements to be checked on site. Any discrepancies are to be reported as proposals was based on plans/measurements provided by client and estimations of existing site features and may need to be verified by survey

PROPOSED ELEVATIONS

**The Crooked Horn, Brynford, Holywell CH8 8AX**  
SCALE 1:100 @ A3

DrawingNumber: DP/AO/69/06  
Produced by M.Owen

Issue Date MARCH 2021  
REV: C



PROPOSED SIDE ELEVATION

Do Not Scale This Drawing.

All Site Dimensions To Be Checked  
This Drawing Is Copyright Of ALI.LTD 2020

This drawing must be read with and checked against all relevant Engineers and Architects drawings and all other specialist information provided.



Do not scale. Only figured dimensions to be worked to, all measurements to be checked on site. Any discrepancies are to be reported as proposals was based on plans/measurements provided by client and estimations of existing site features and may need to be verified by survey

**PROPOSED ELEVATIONS**

**The Crooked Horn, Brynford, Holywell CH8 8AX**  
**SCALE 1:100 @ A3**

DrawingNumber: DP/AO/69/08  
Produced by M.Owen

Issue Date MARCH 2021  
REV: C

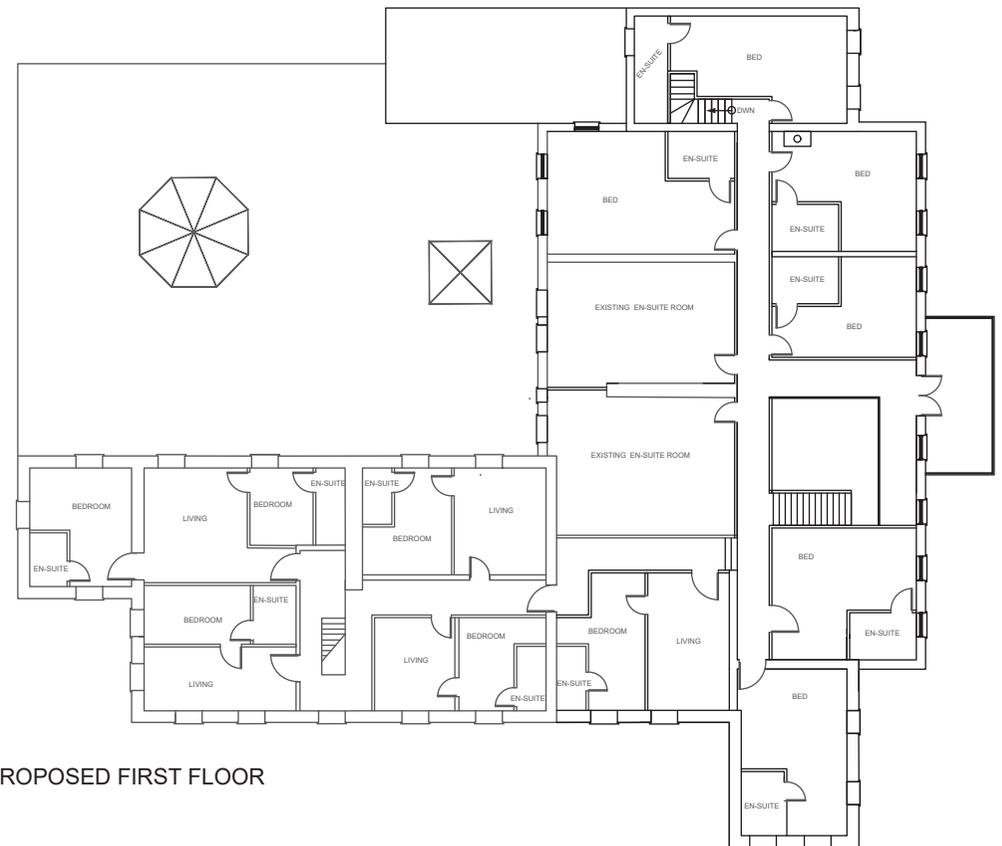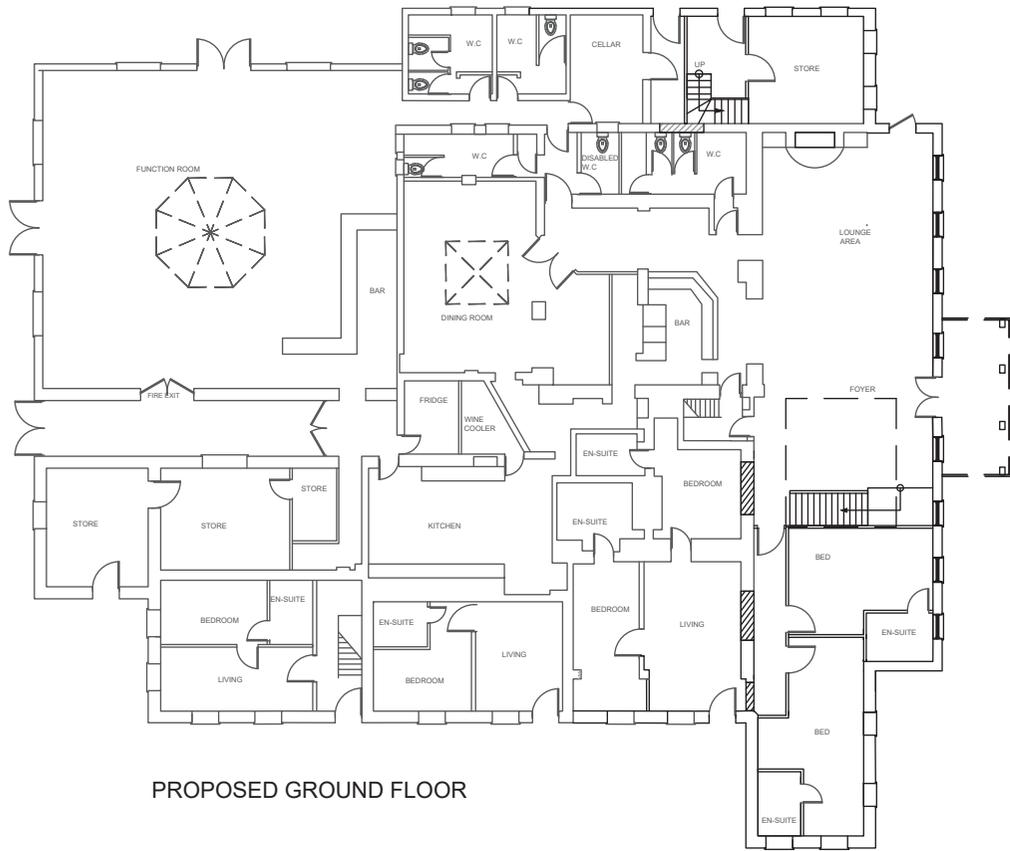

Do Not Scale This Drawing.

All Site Dimensions To Be Checked  
This Drawing Is Copyright Of ALL.LTD 2020

This drawing must be read with and checked against all relevant Engineers and Architects drawings and all other specialist information provided.

Do not scale. Only figured dimensions to be worked to, all measurements to be checked on site. Any discrepancies are to be reported as proposals was based on plans/measurements provided by client and estimations of existing site features and may need to be verified by survey

**PROPOSED FLOOR PLANS**

**The Crooked Horn, Brynford, Holywell CH8 8AX**  
SCALE 1:200 @ A3

DrawingNumber: DP/AO/69/09  
Produced by M.Owen

Issue Date APRIL2021  
REV: D